


© 2014 PIVOT ARCHITECTURE
PRINTED ON: 10/29/2014 11:43:35 AM FROM FILE: C:\Pivot\Architecture\Revit\2014\1336_HES_ARCH_Site_14.dwg\plan.rvt



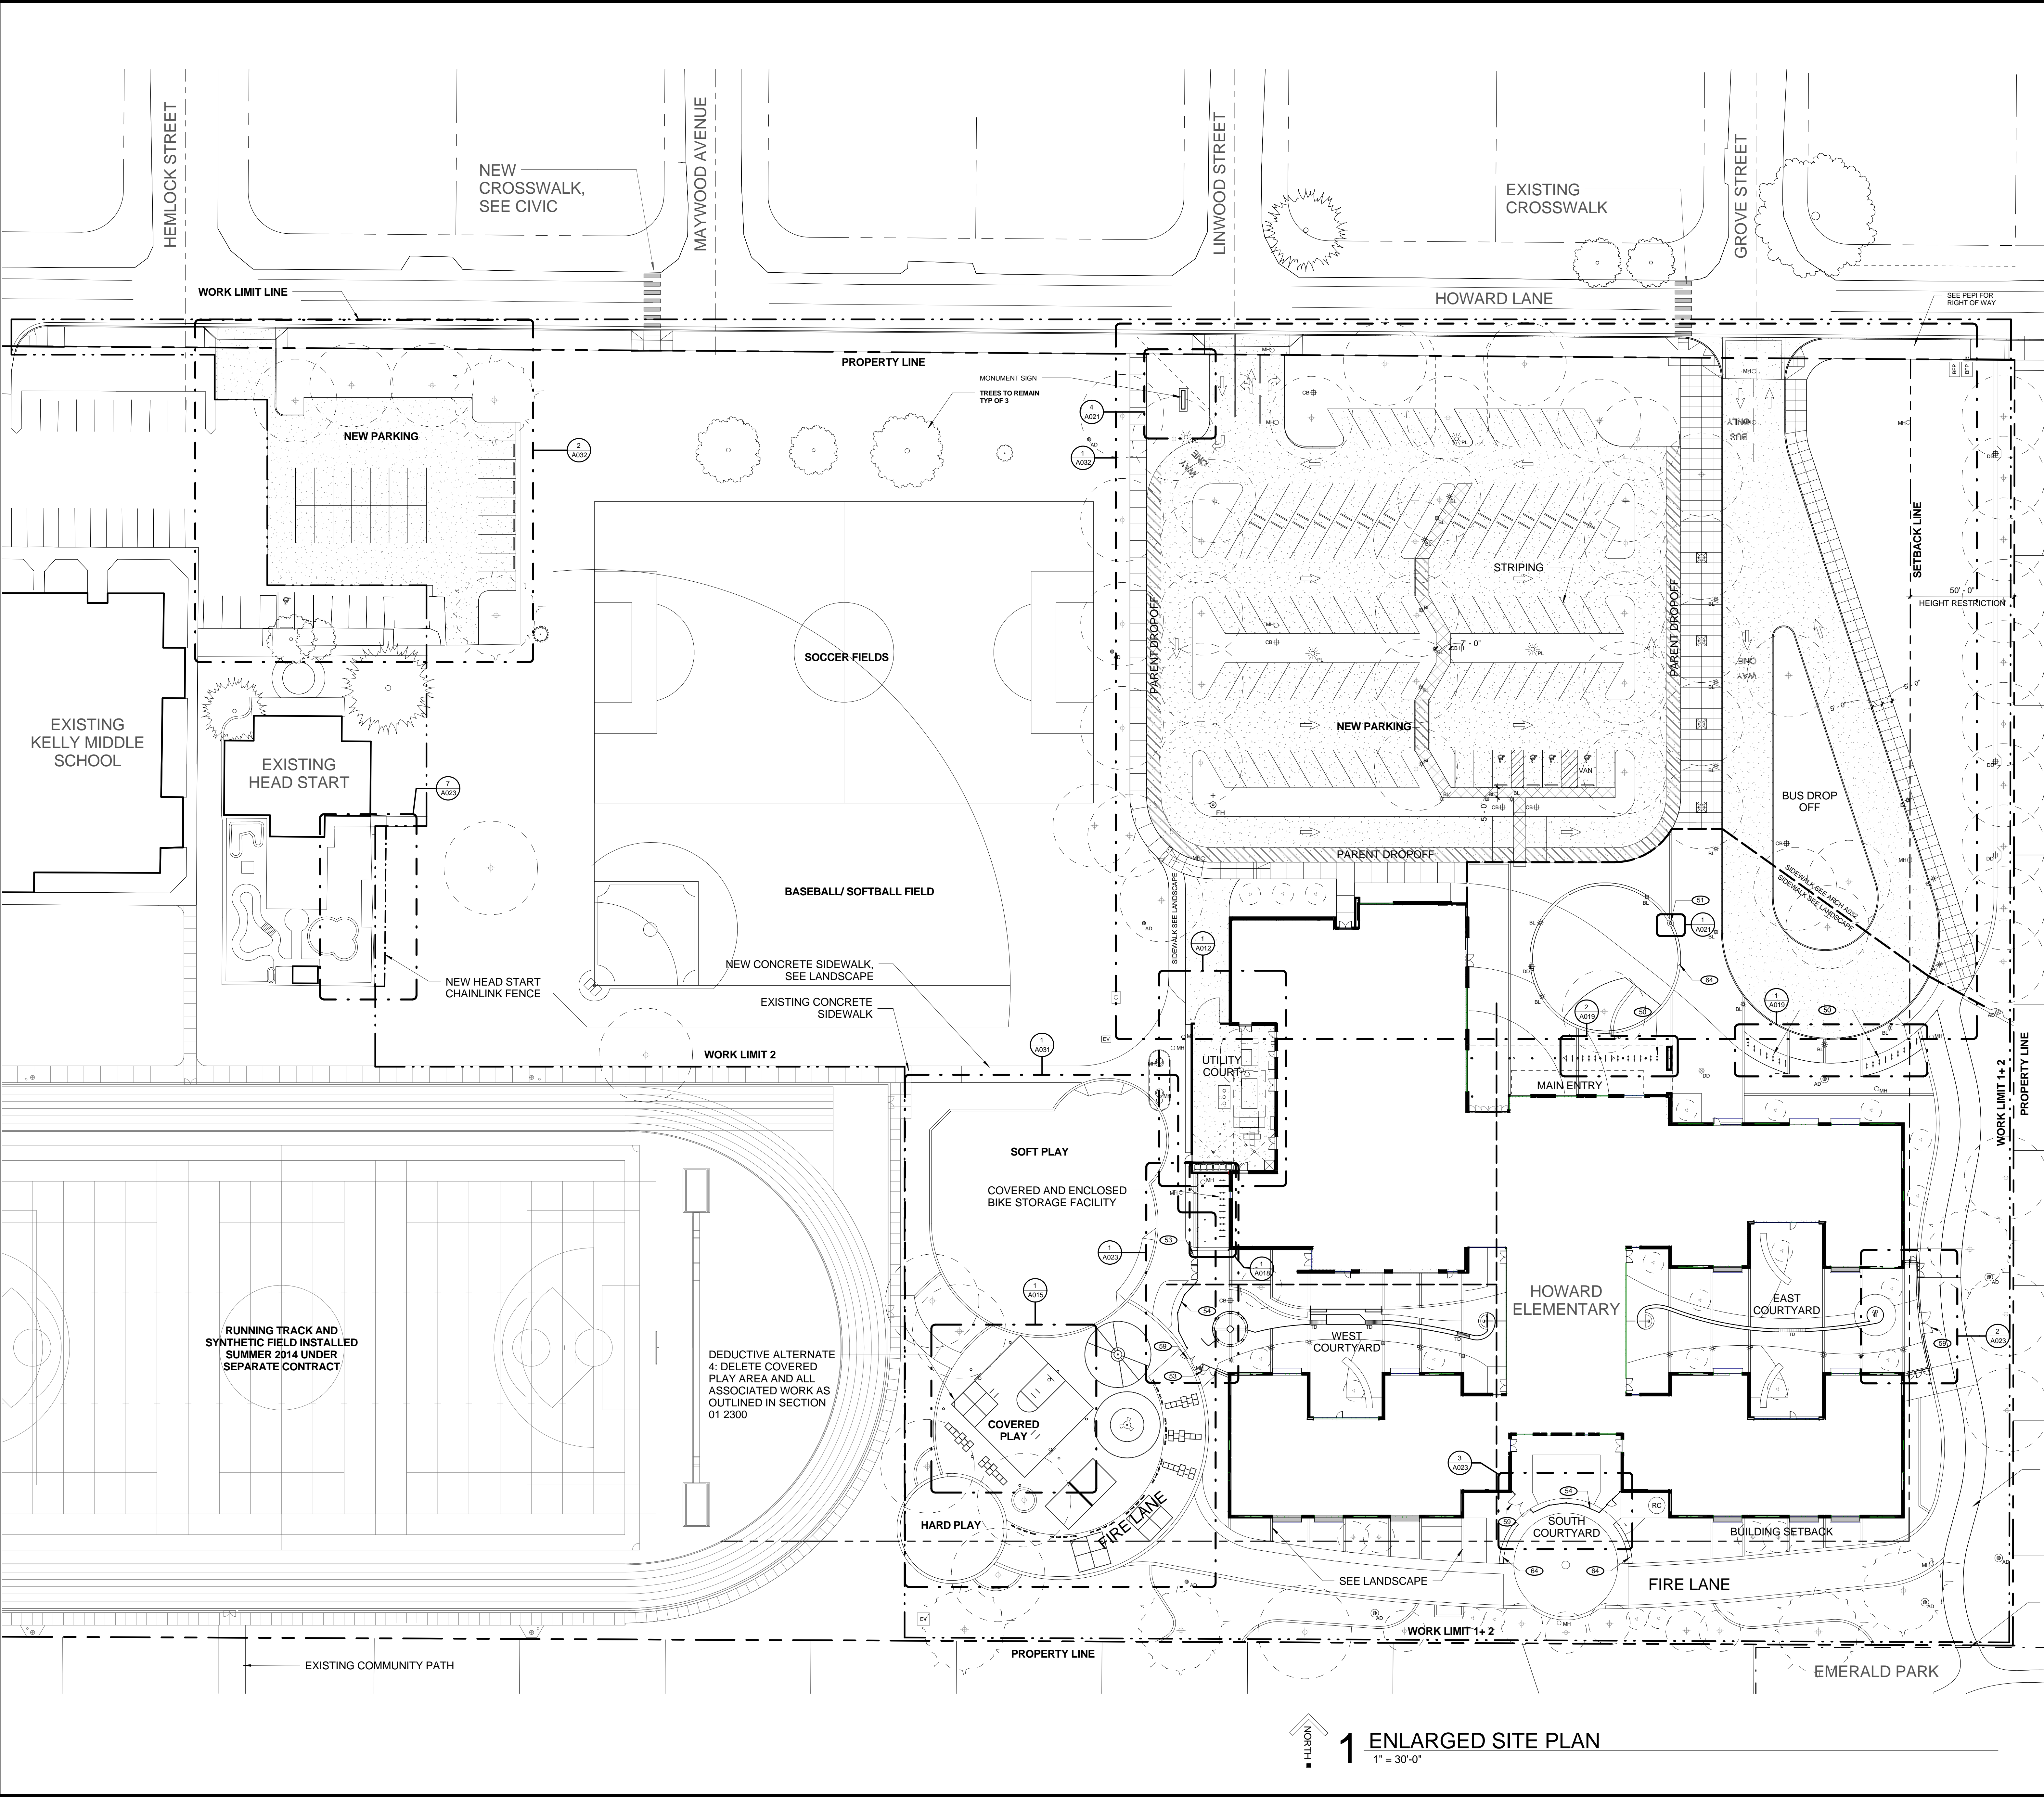


SITE KEYNOTE LEGEND

- 50 BIKE RACKS
- 51 FLAG POLE
- 53 EGRESS GATE
- 54 DECORATIVE METAL FENCING AND GATES
- 59 VEHICLE GATE
- 64 SEAT WALL RE: LANDSCAPE DWGS FOR LOCATIONS AND DETAILS

SYMBOLS LEGEND

- PAVEMENT - SEE CIVIL
- CONCRETE SLAB OVER 8" SELECT FILL - SEE LANDSCAPE DETAILS
- IRRIGATION WELL
- BOLLARDS
- AREA DRAIN - SEE CIVIL
- FIRE HYDRANT
- DECK DRAIN - SEE CIVIL
- BACKFLOW PREVENTER VAULT - SEE CIVIL
- WATER METER - SEE CIVIL
- CISTERNS - SEE CIVIL
- DECORATIVE FENCING
- PROPERTY LINE
- WORK LIMIT

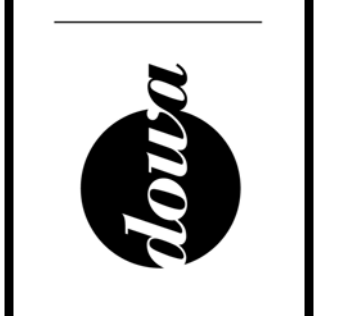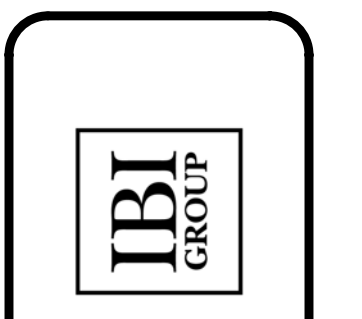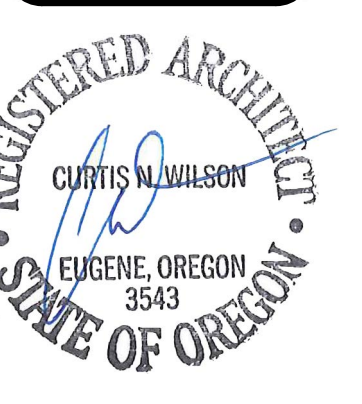

HOWARD RECONCILED SET
 EUGENE SCHOOL DISTRICT
 850 HOWARD EUGENE, OREGON 97404
4J HOWARD ELEMENTARY SCHOOL

ENLARGED SITE PLAN

PROJECT #	1336	REVISION
SHEET DATE	10/29/2014	
A011		

1 ENLARGED SITE PLAN
 1" = 30'-0"