




1A RECEPTION - NORTH ELEVATION
1/4" = 1'-0"

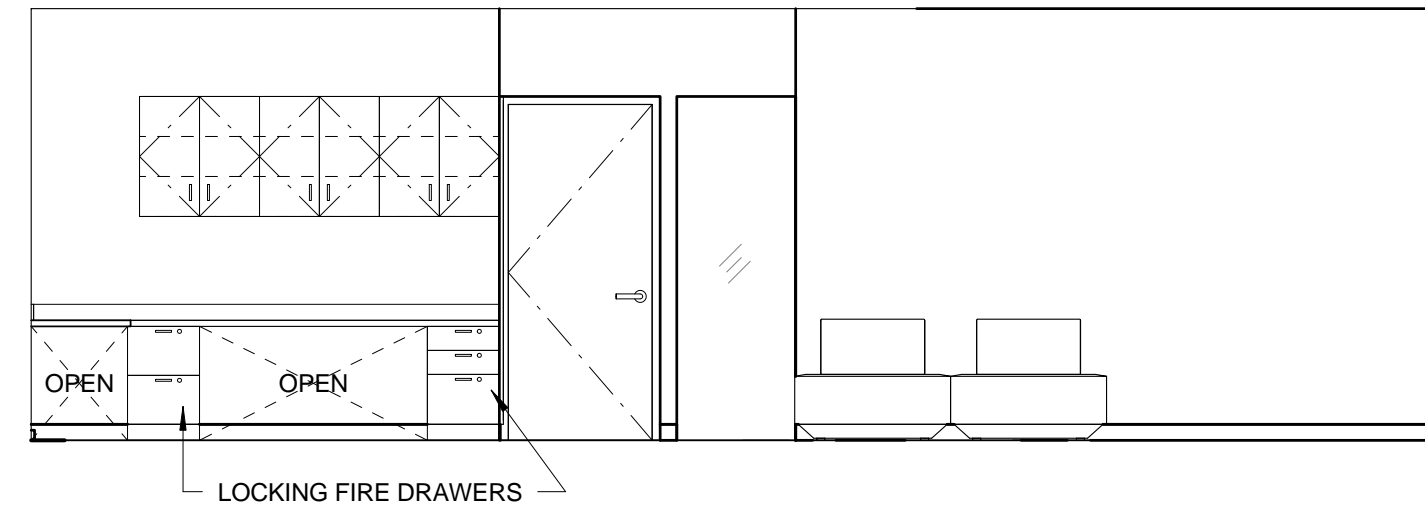

1B RECEPTION - EAST ELEVATION
1/4" = 1'-0"

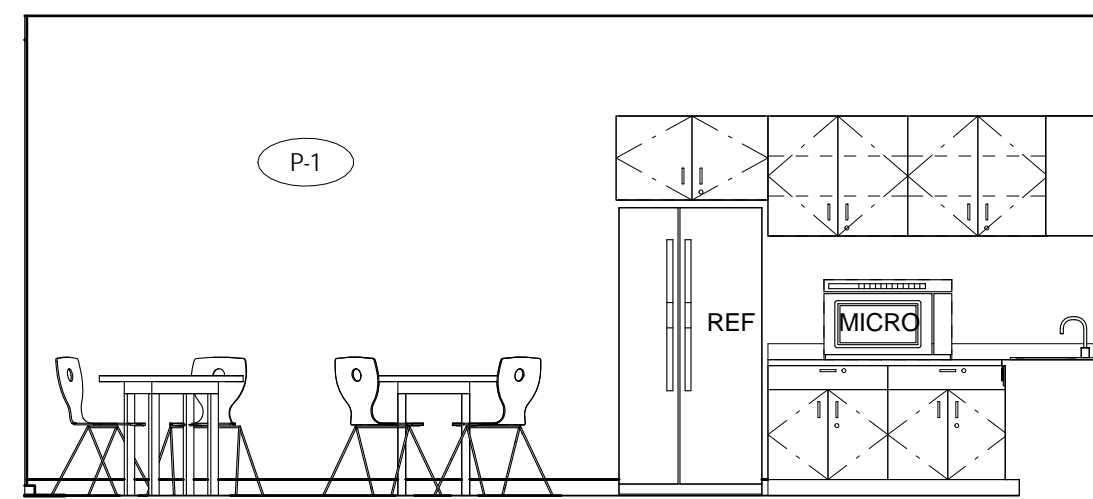


1C STAFF ROOM - EAST ELEVATION
1/4" = 1'-0"

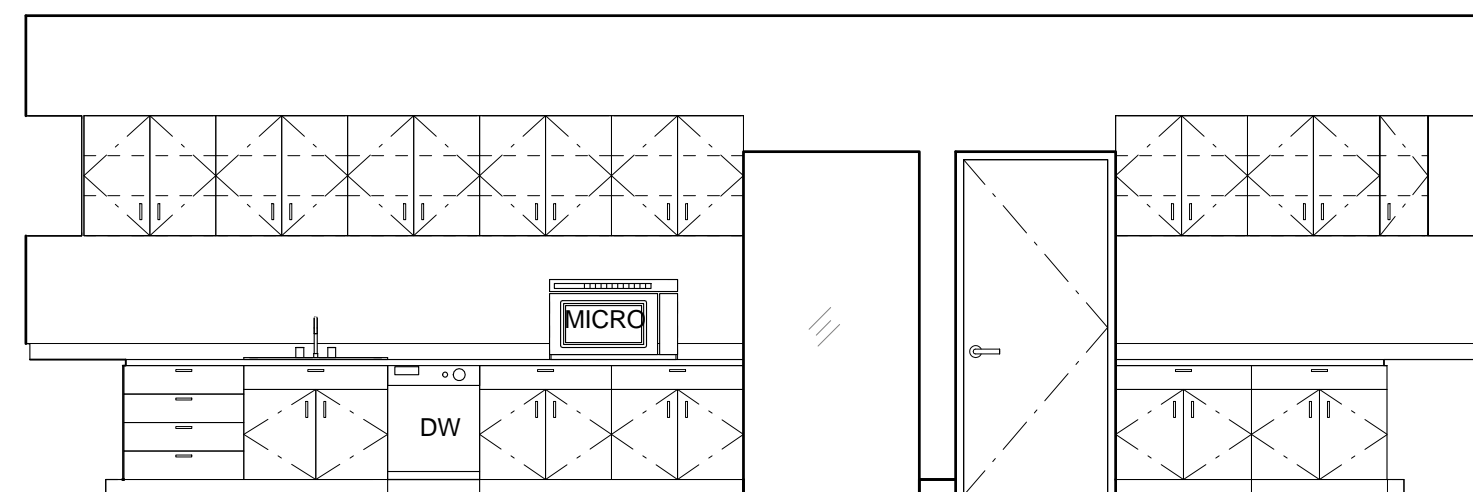


1D STAFF ROOM - SOUTH ELEVATION
1/4" = 1'-0"




1E STAFF ROOM - WEST ELEVATION
1/4" = 1'-0"

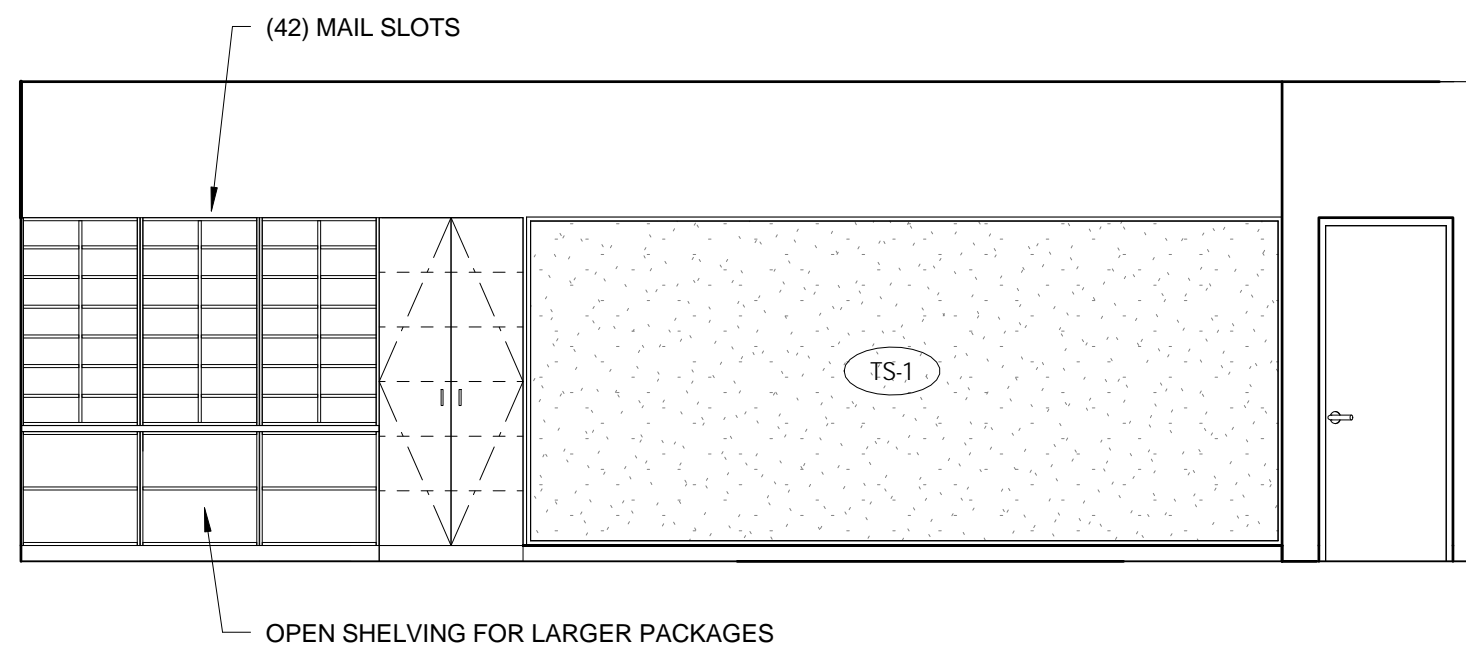


1F WORK ROOM - EAST ELEVATION
1/4" = 1'-0"

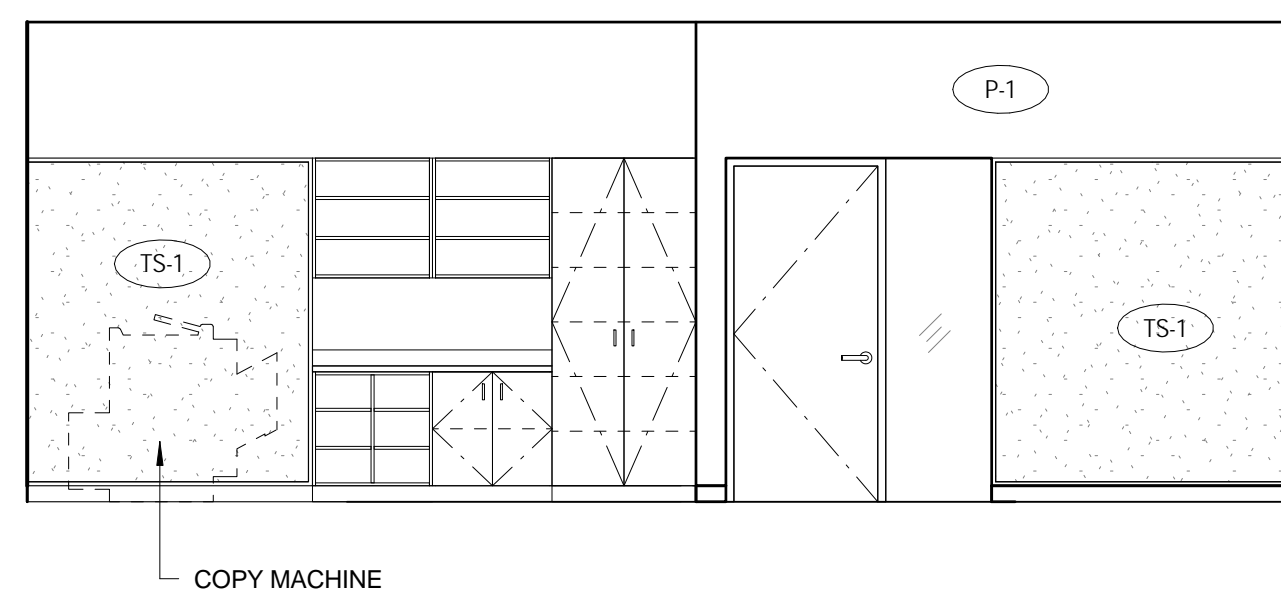


1G WORK ROOM - WEST ELEVATION
1/4" = 1'-0"

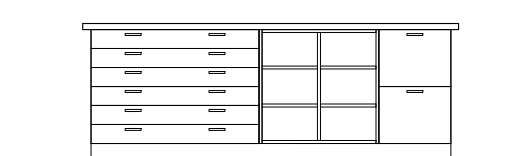

1H WORK RM ISLAND
1/4" = 1'-0"

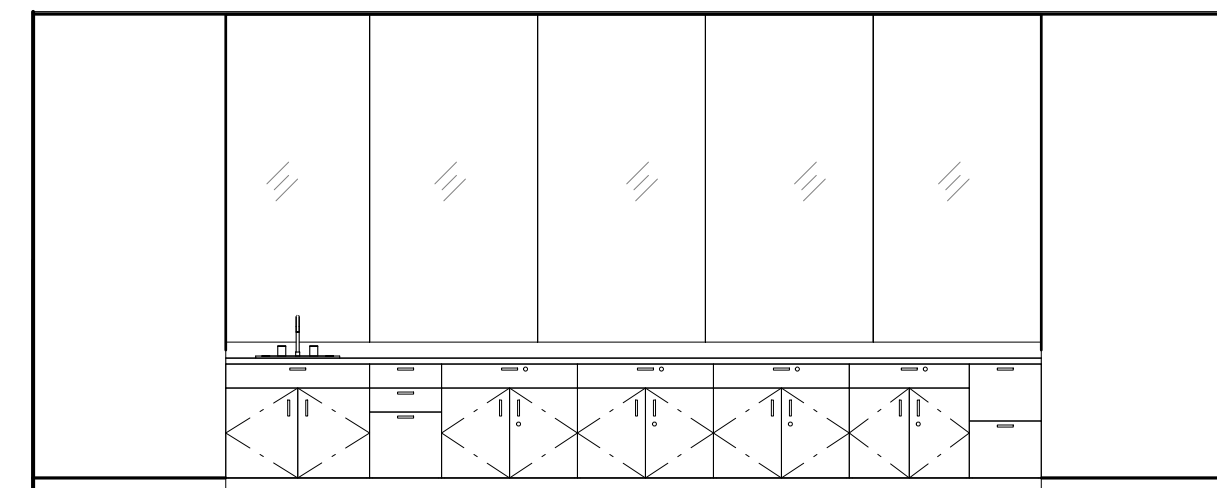

1I COMMUNITY ROOM - WEST ELEVATION
1/4" = 1'-0"

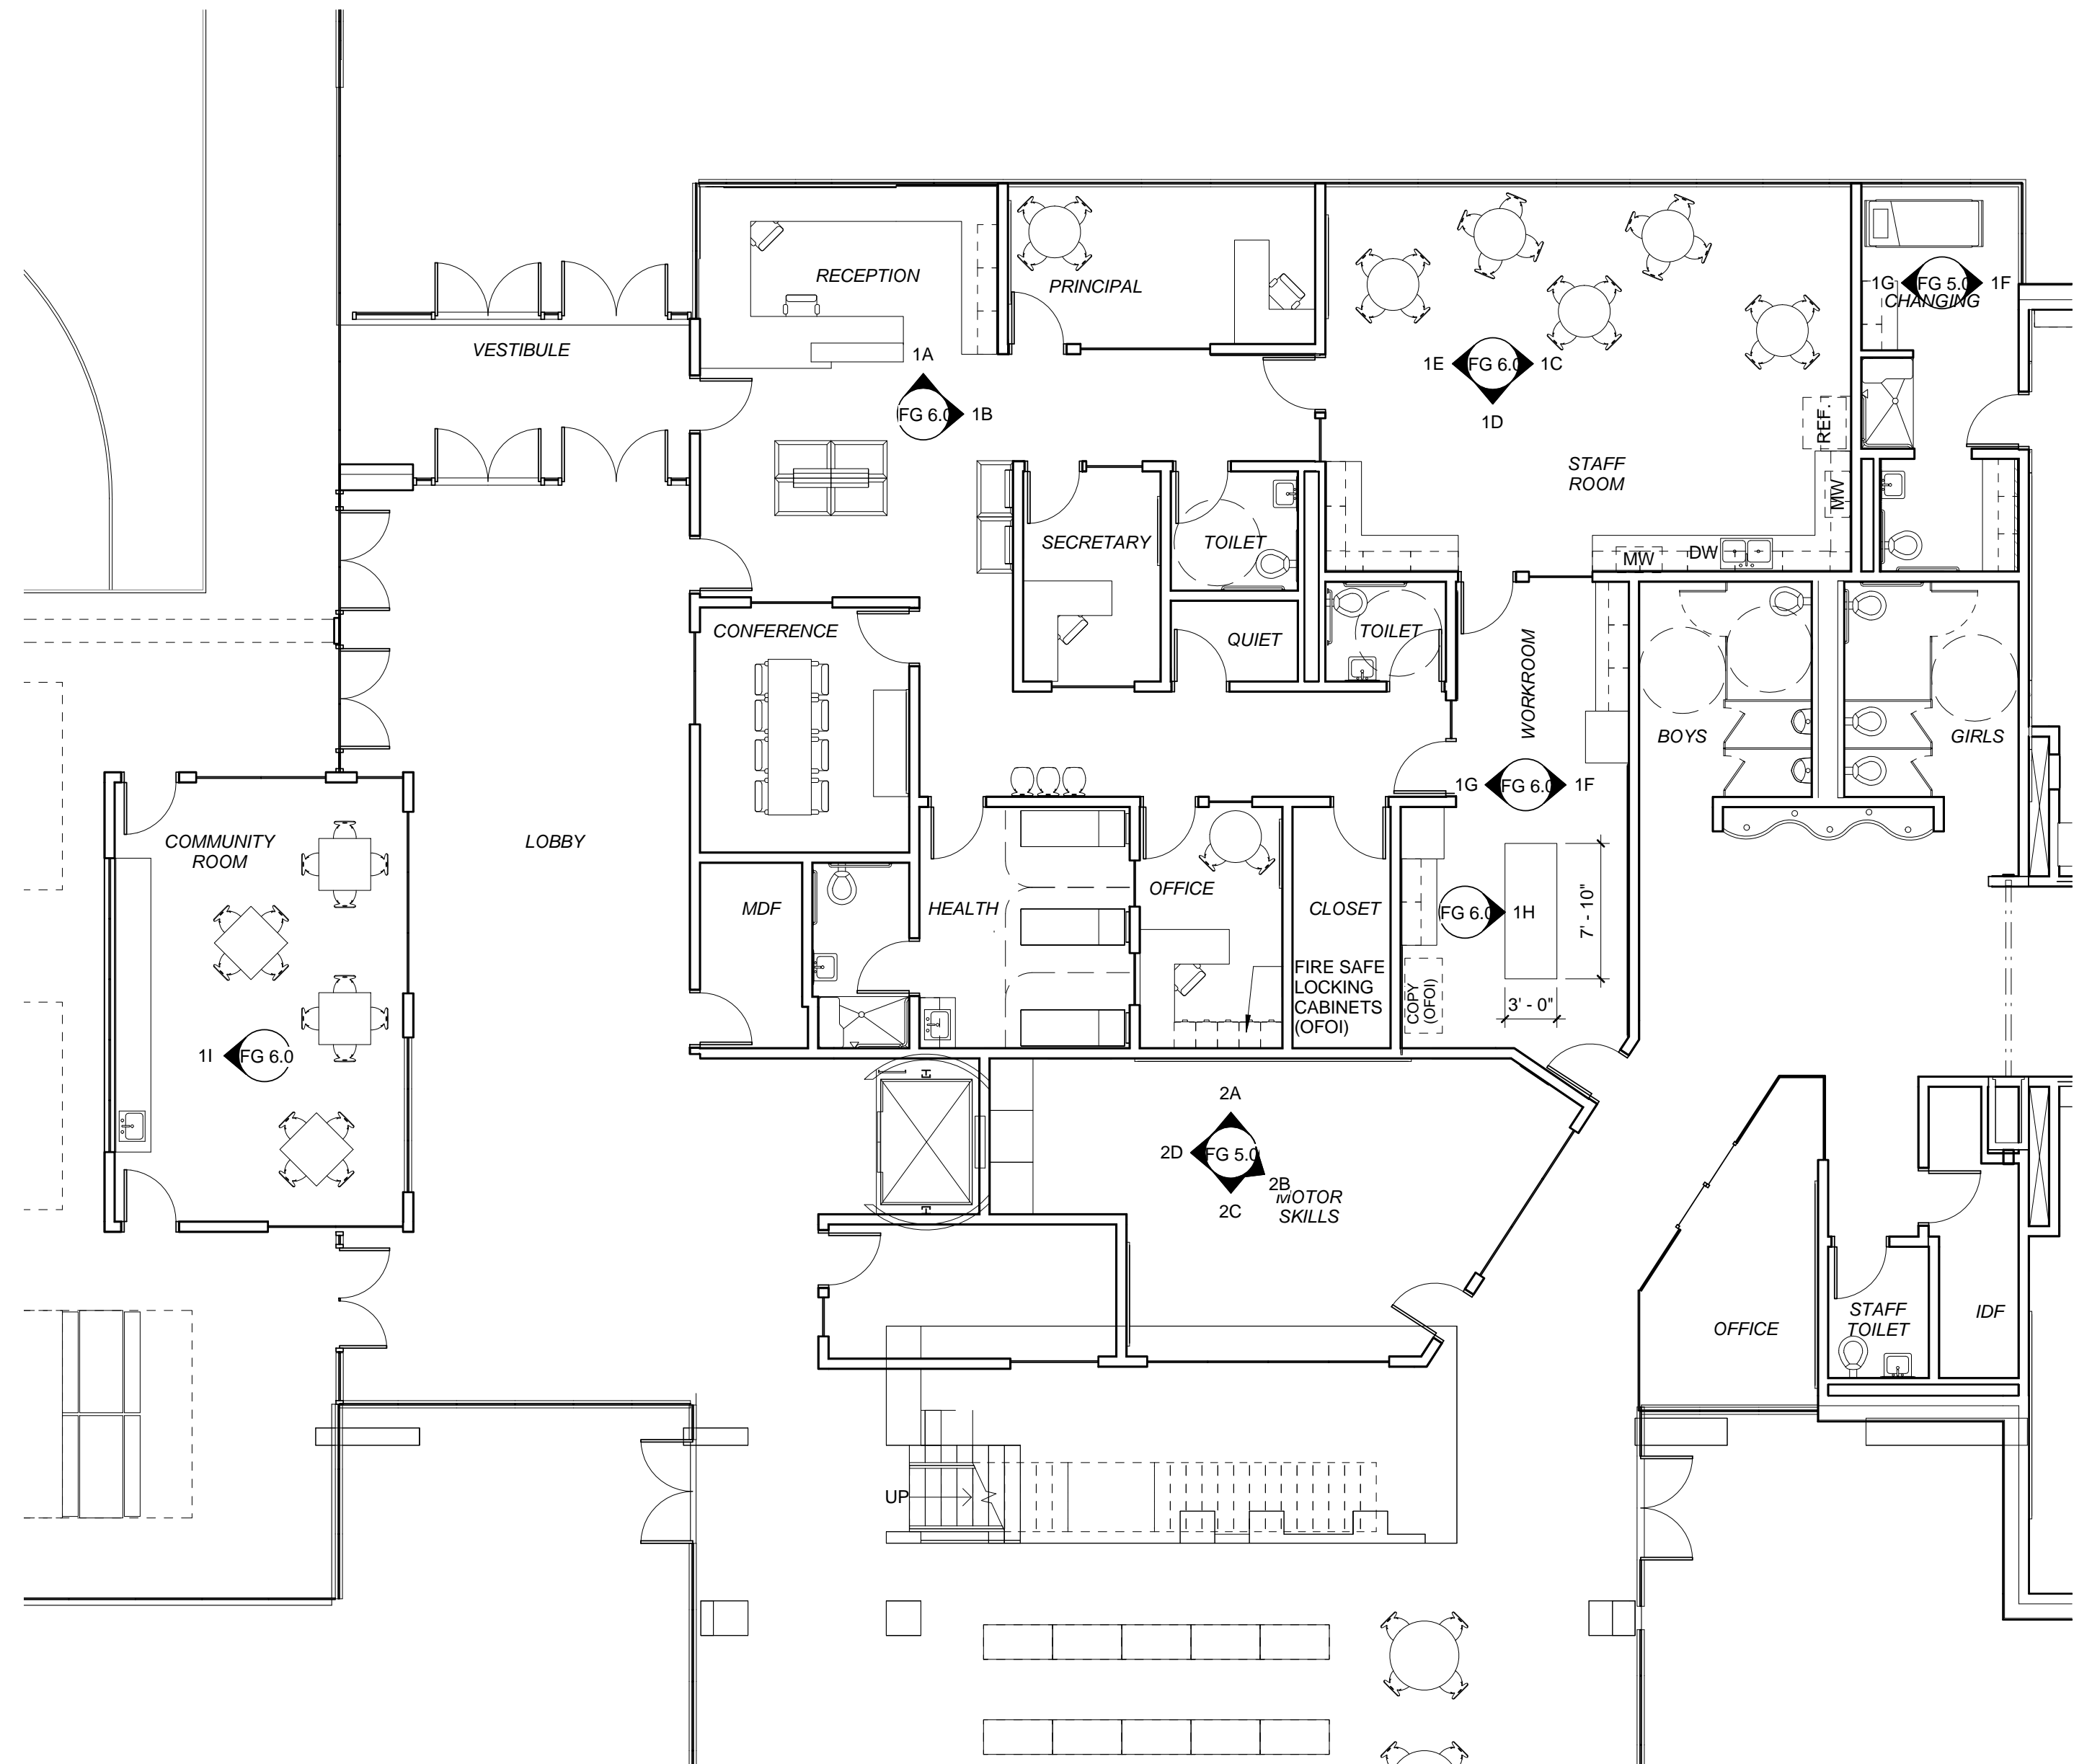

1 LEVEL 1 ENLARGED PLAN - ADMINISTRATION
1/8" = 1'-0"