


EMERGENCY EXIT ROUTES PER SECTOR LOCATION (SIGN TYPE "D")

- SECTOR A - SIGN TYPE "D02"
- SECTOR B - SIGN TYPE "D03"
- SECTOR C - SIGN TYPE "D04"
- MEDIA - SIGN TYPE "D01"
- CAFE - SIGN TYPE "D06"
- GYM - SIGN TYPE "D05"
- KITCHEN/MEP ROOMS
(NO SIGN POSTED FOR THESE ROUTES)

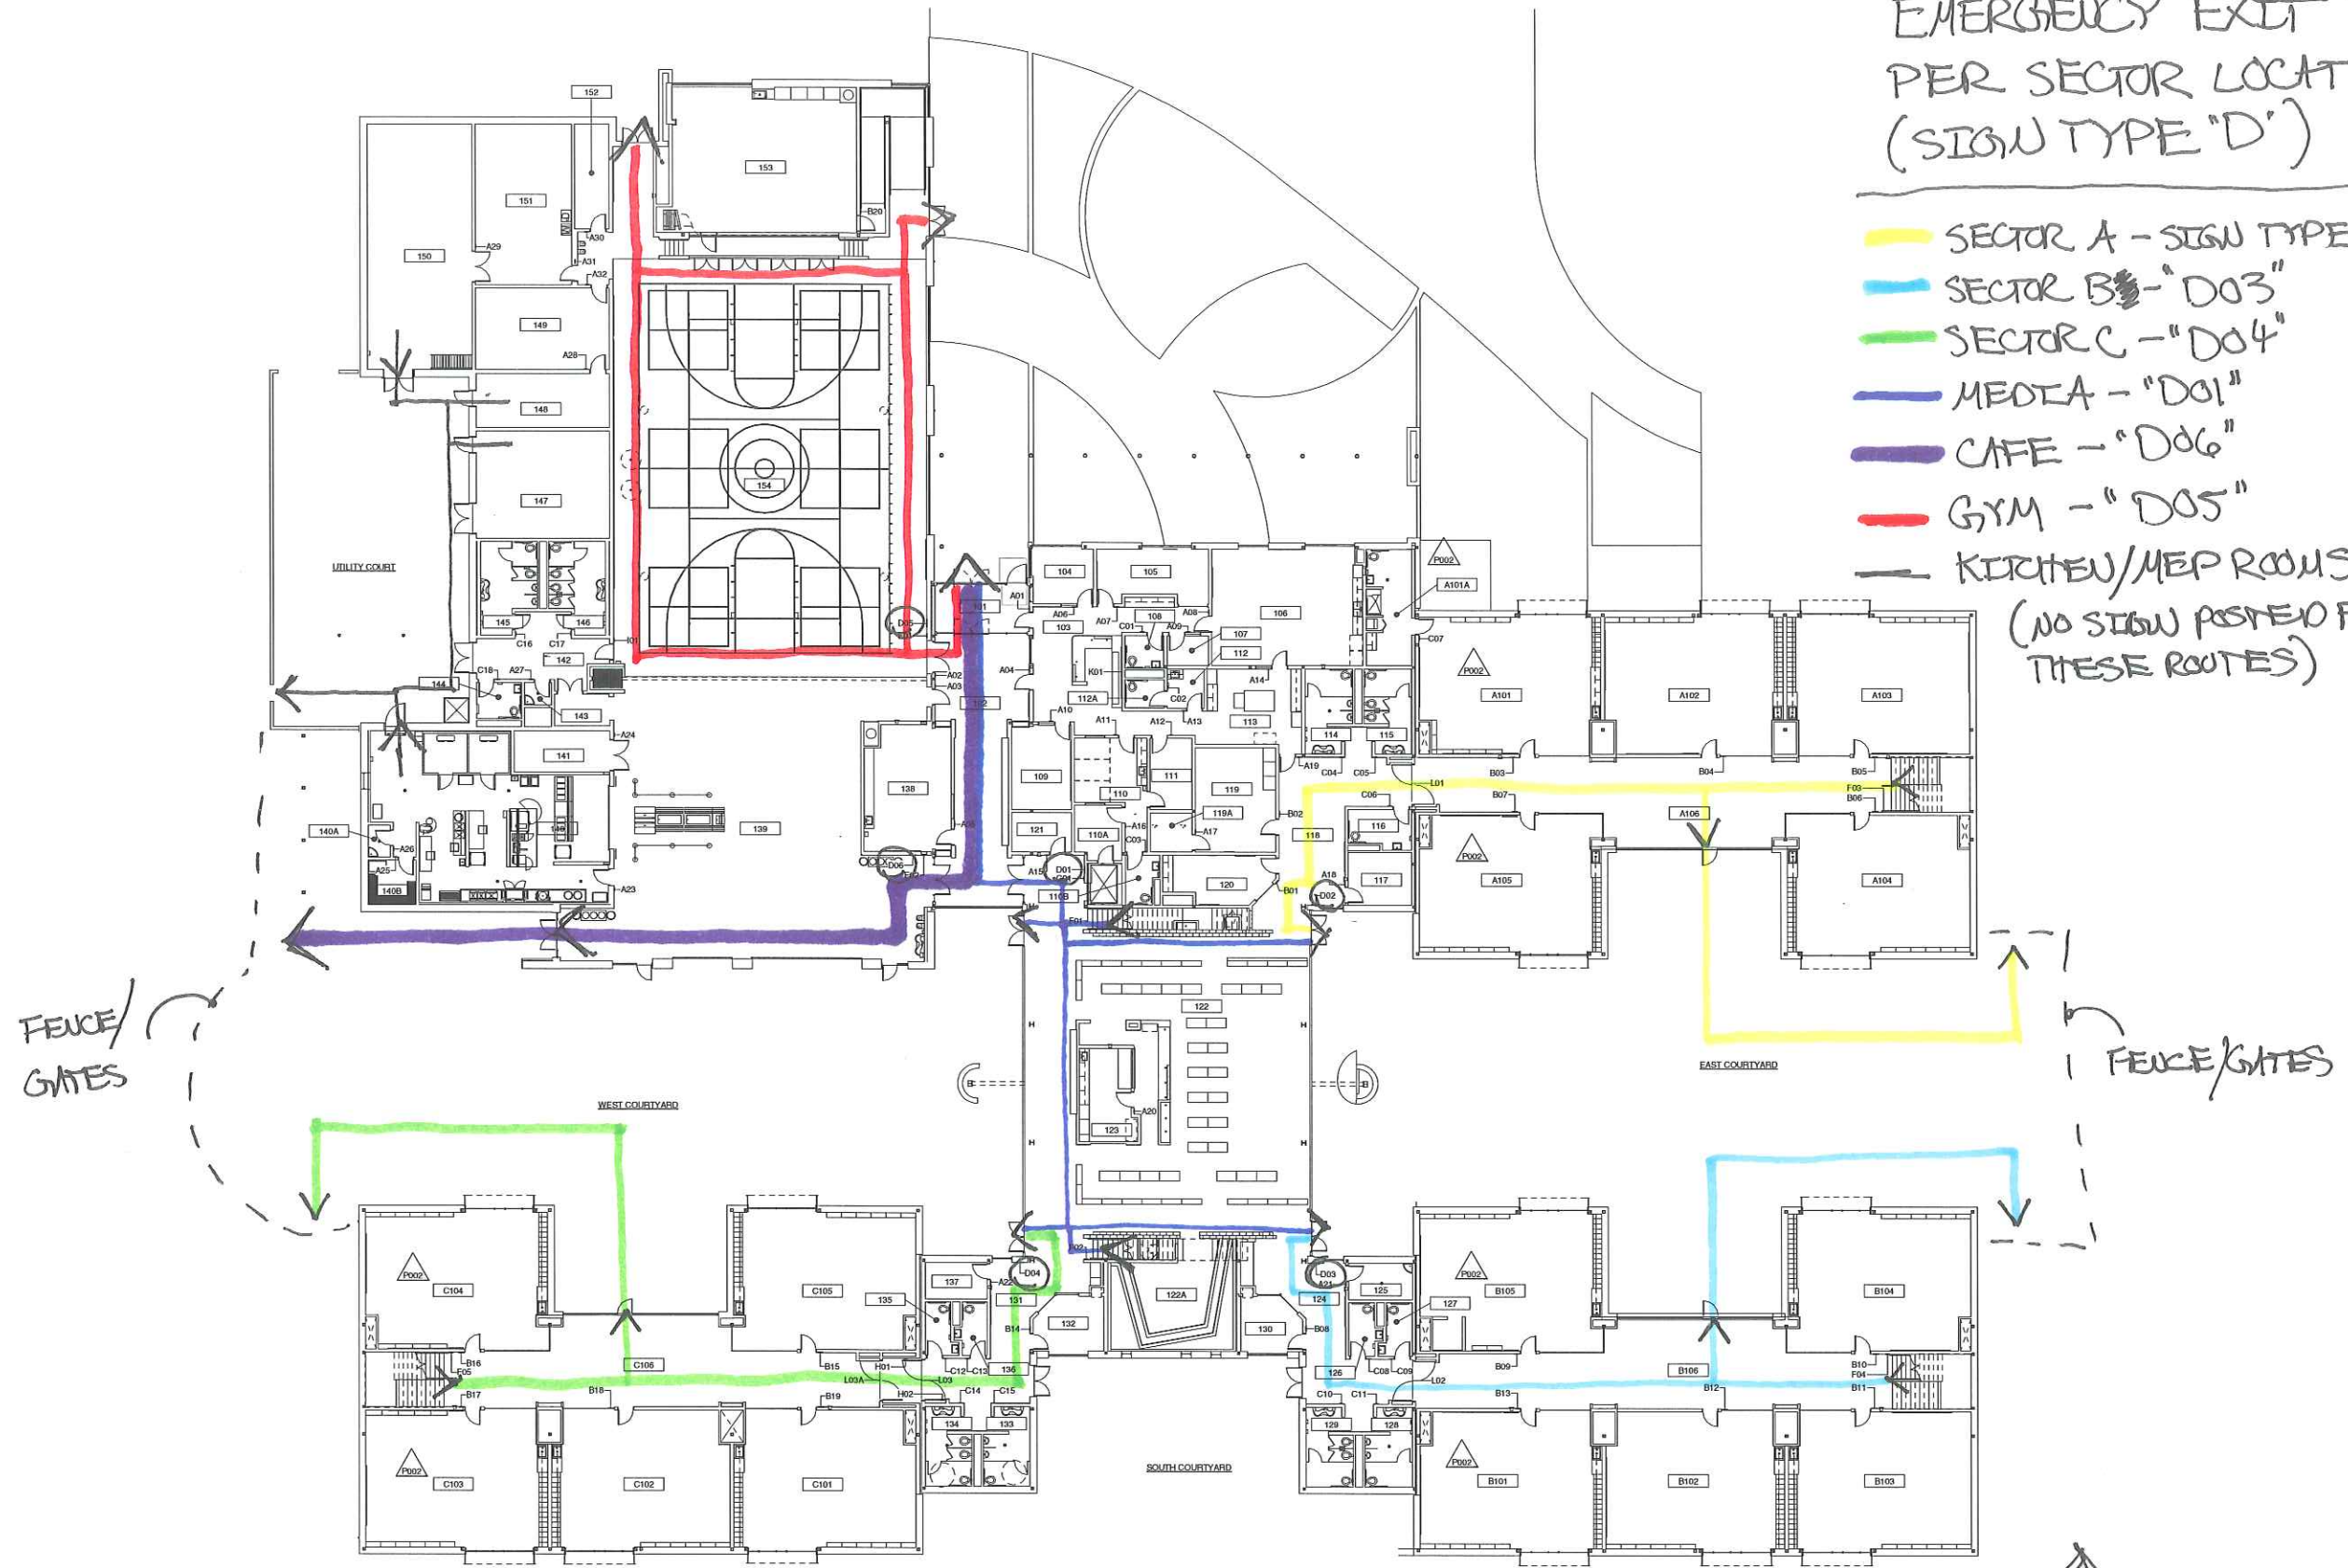

FENCE/GATES


FENCE/GATES

1ST FLOOR



JTS

SECTOR A - "D08"
 SECTOR B - "D09"
 SECTOR C - "D10"

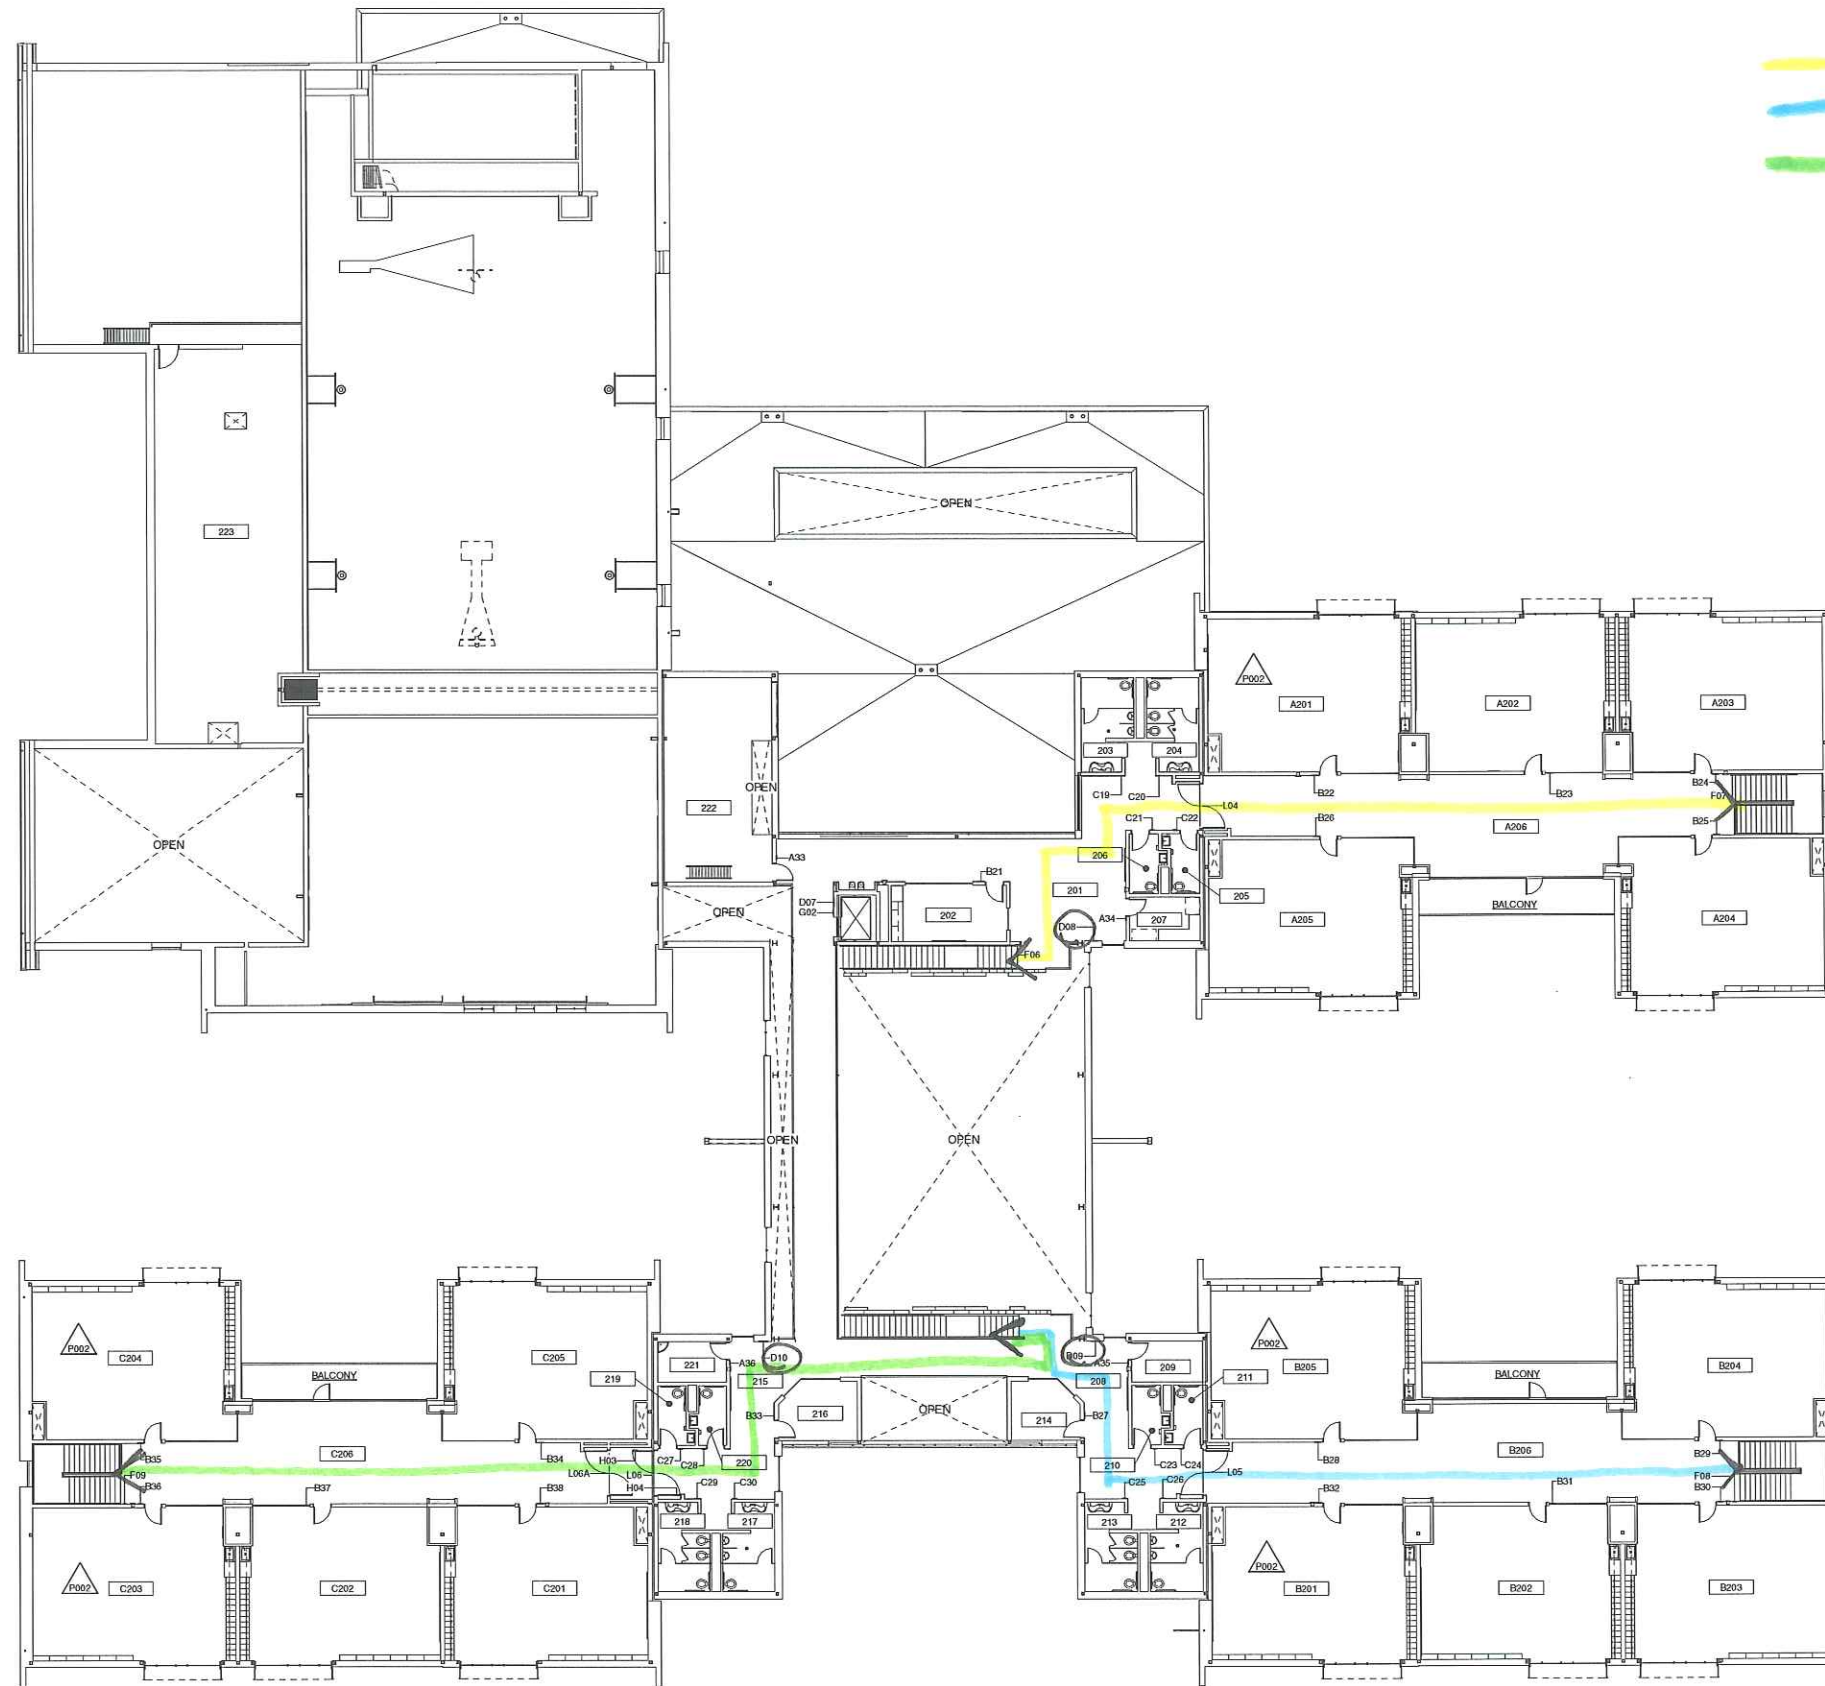

2ND FLOOR
 NTS



PIVOT 04/13/16