


1C GYMNASIUM - SOUTH ELEVATION  
1/4" = 1'-0"



1D GYMNASIUM - WEST ELEVATION  
1/4" = 1'-0"

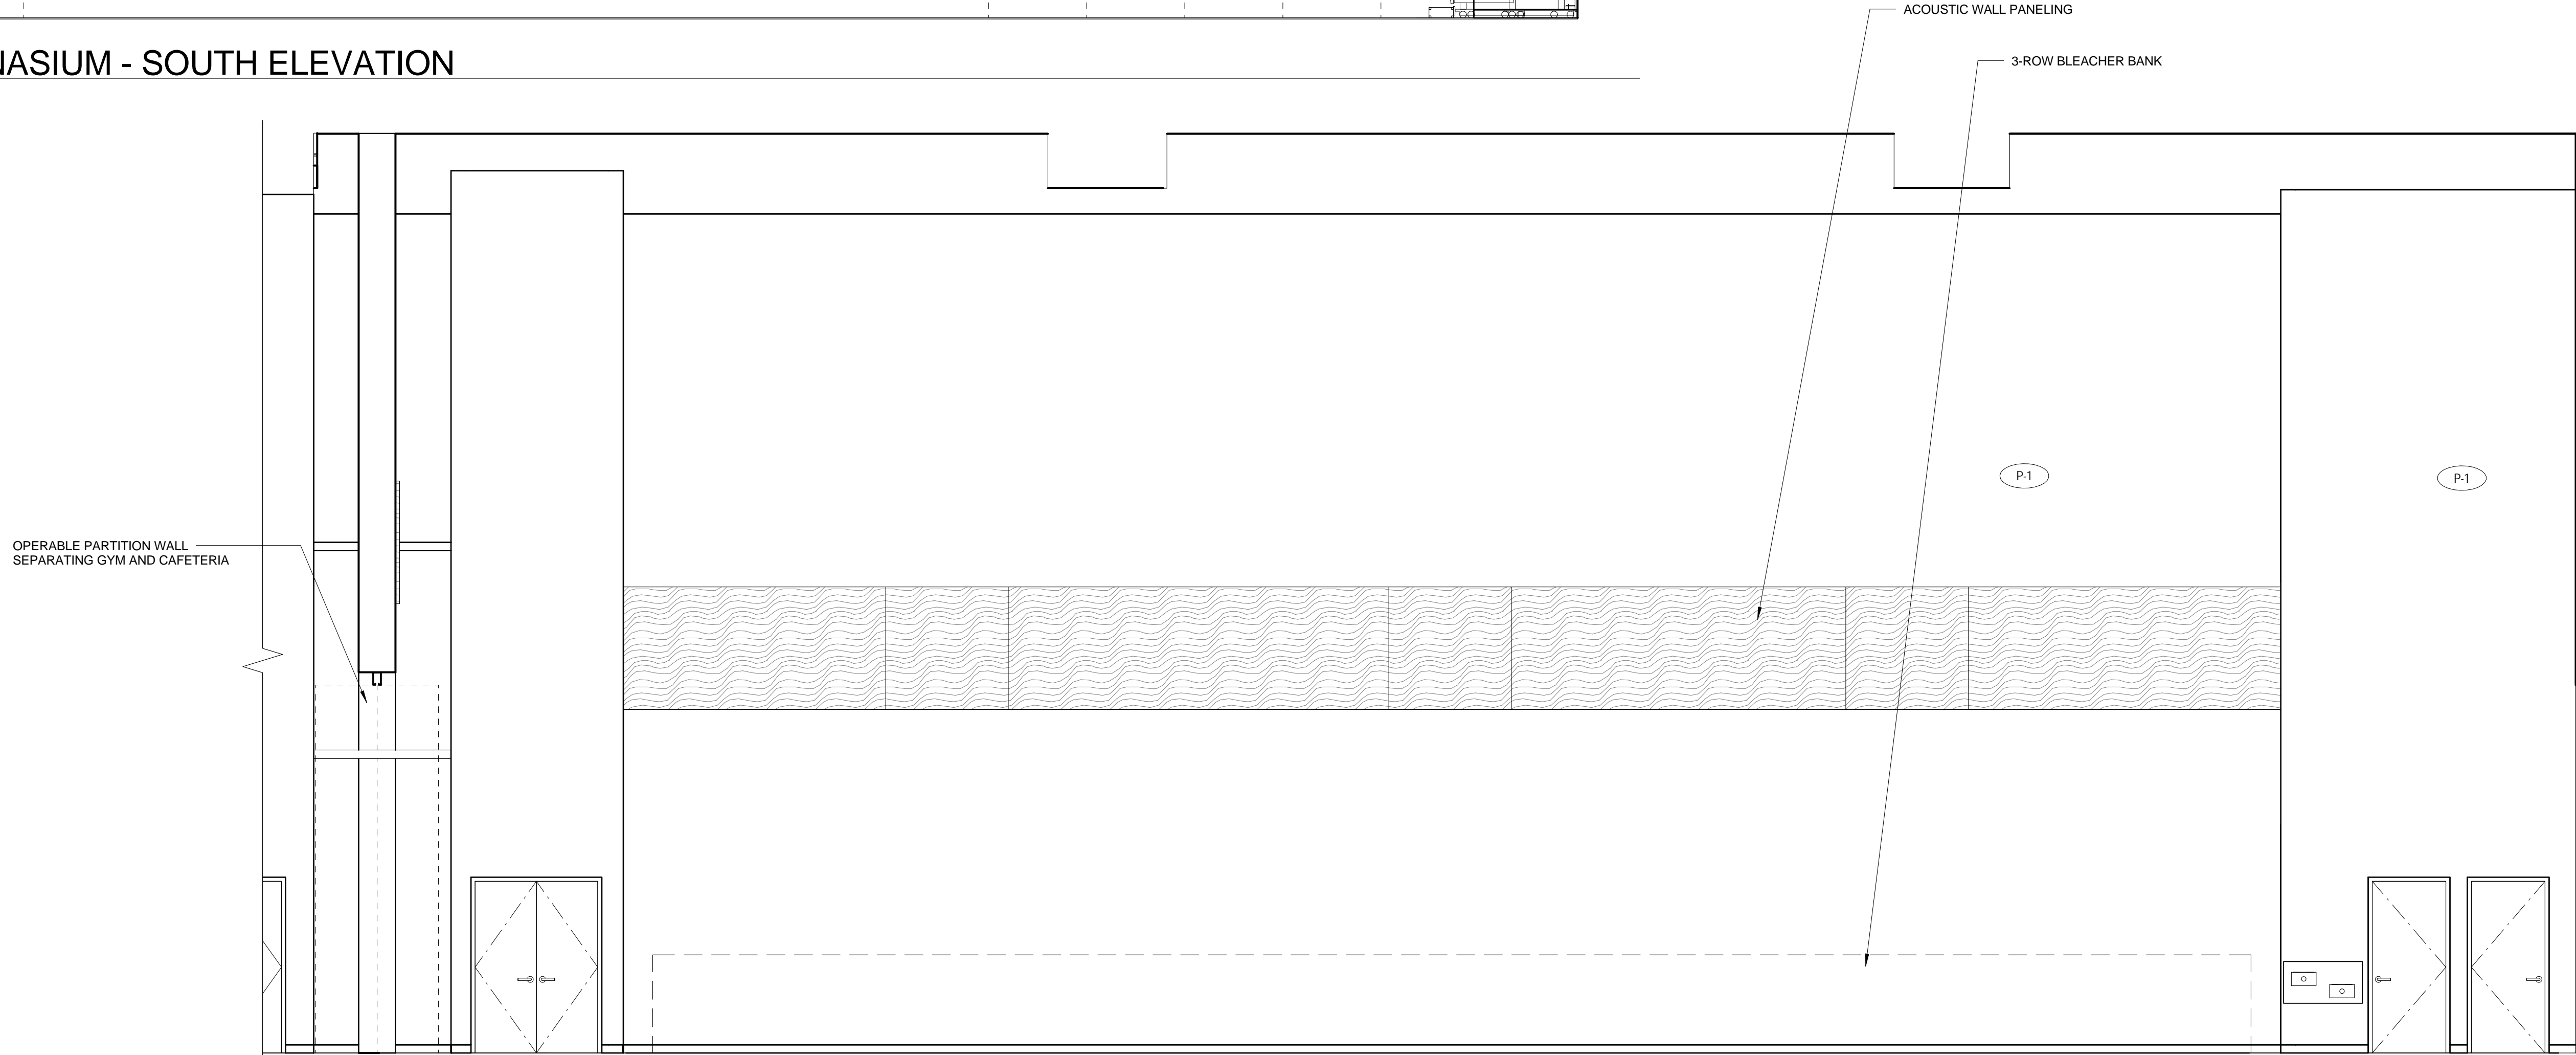

Dull Olson Weekes - IBI Group  
Architects, Inc.

907 SW Stark Street Portland OR 97205 USA  
tel 503 226 6950 fax 503 273 9192  
www.dowa-ibigroup.com www.ibigroup.com

HOWARD ELEMENTARY SCHOOL  
EUGENE SCHOOL DISTRICT  
44 W. BROADWAY ST. EUGENE, OREGON

NOT FOR CONSTRUCTION

phase	DESIGN DEVELOPMENT
date	03.14.2014
revisions	
project #	13036 GYM

FG 4.2