




1A MEDIA WORKROOM 3D VIEW 1

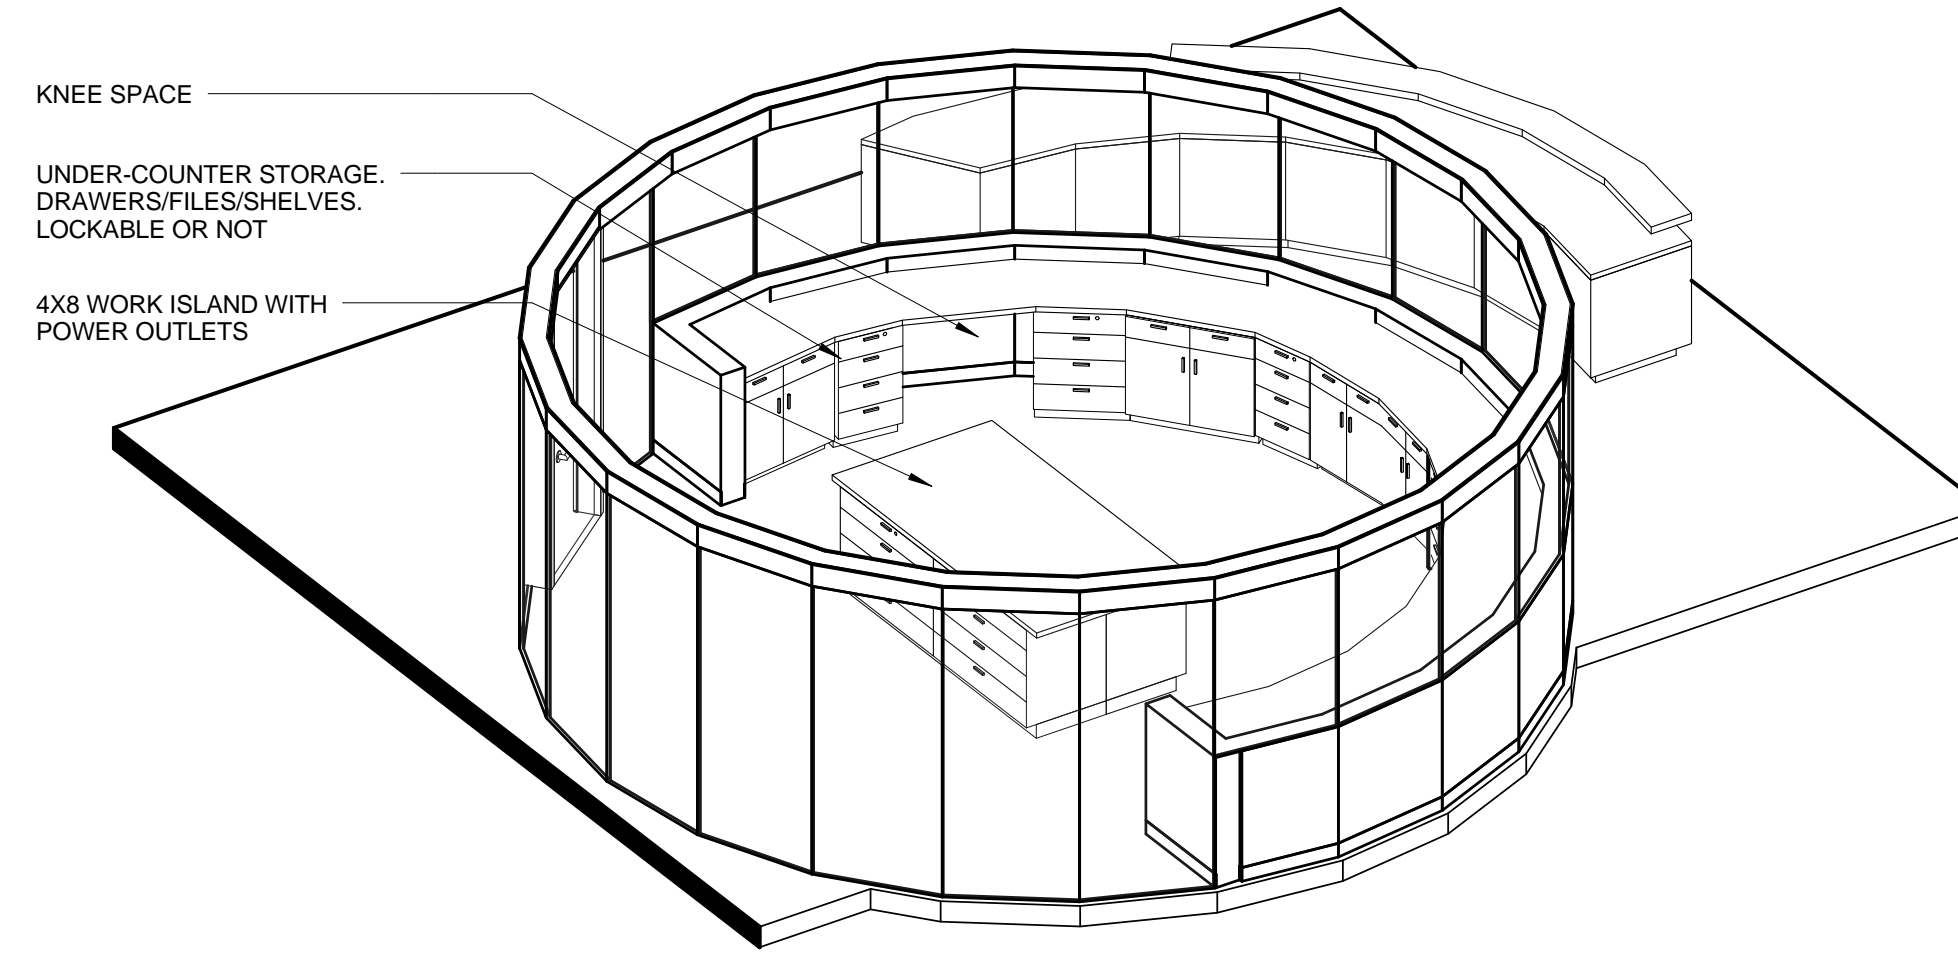

1B MEDIA WORKROOM 3D VIEW 2

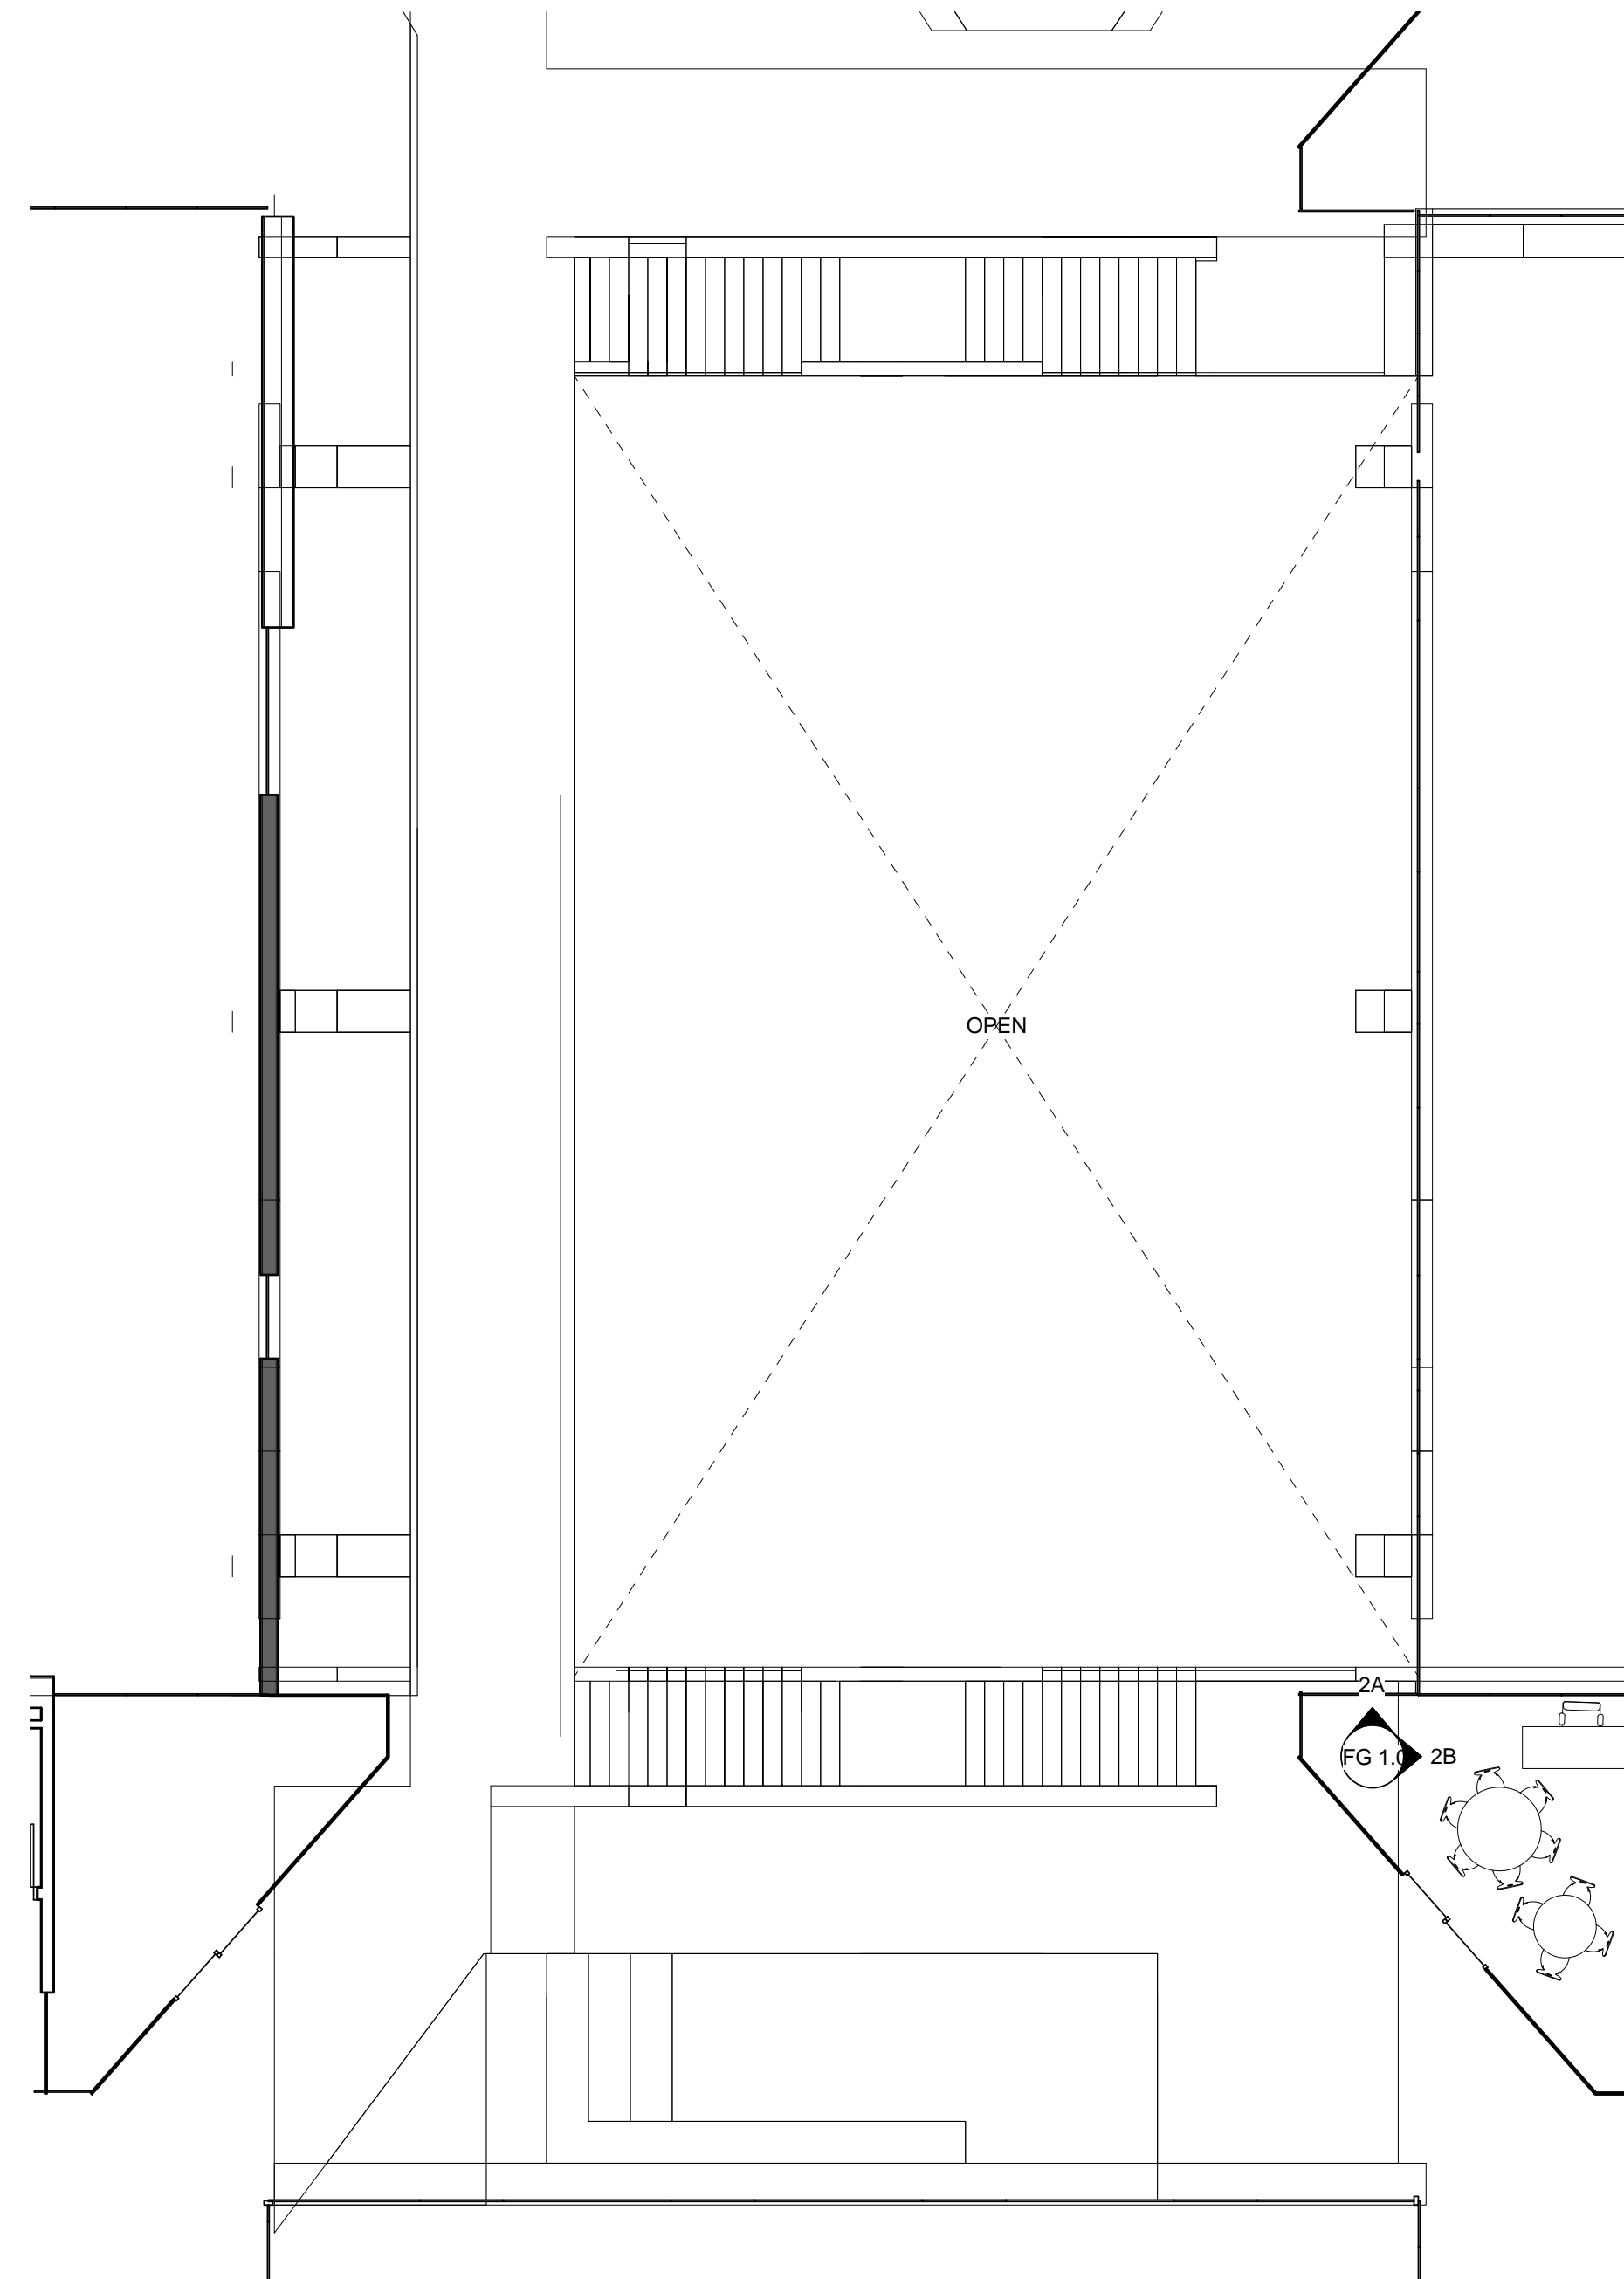

2 MEDIA CENTER SECOND FLOOR  
1/8" = 1'-0"

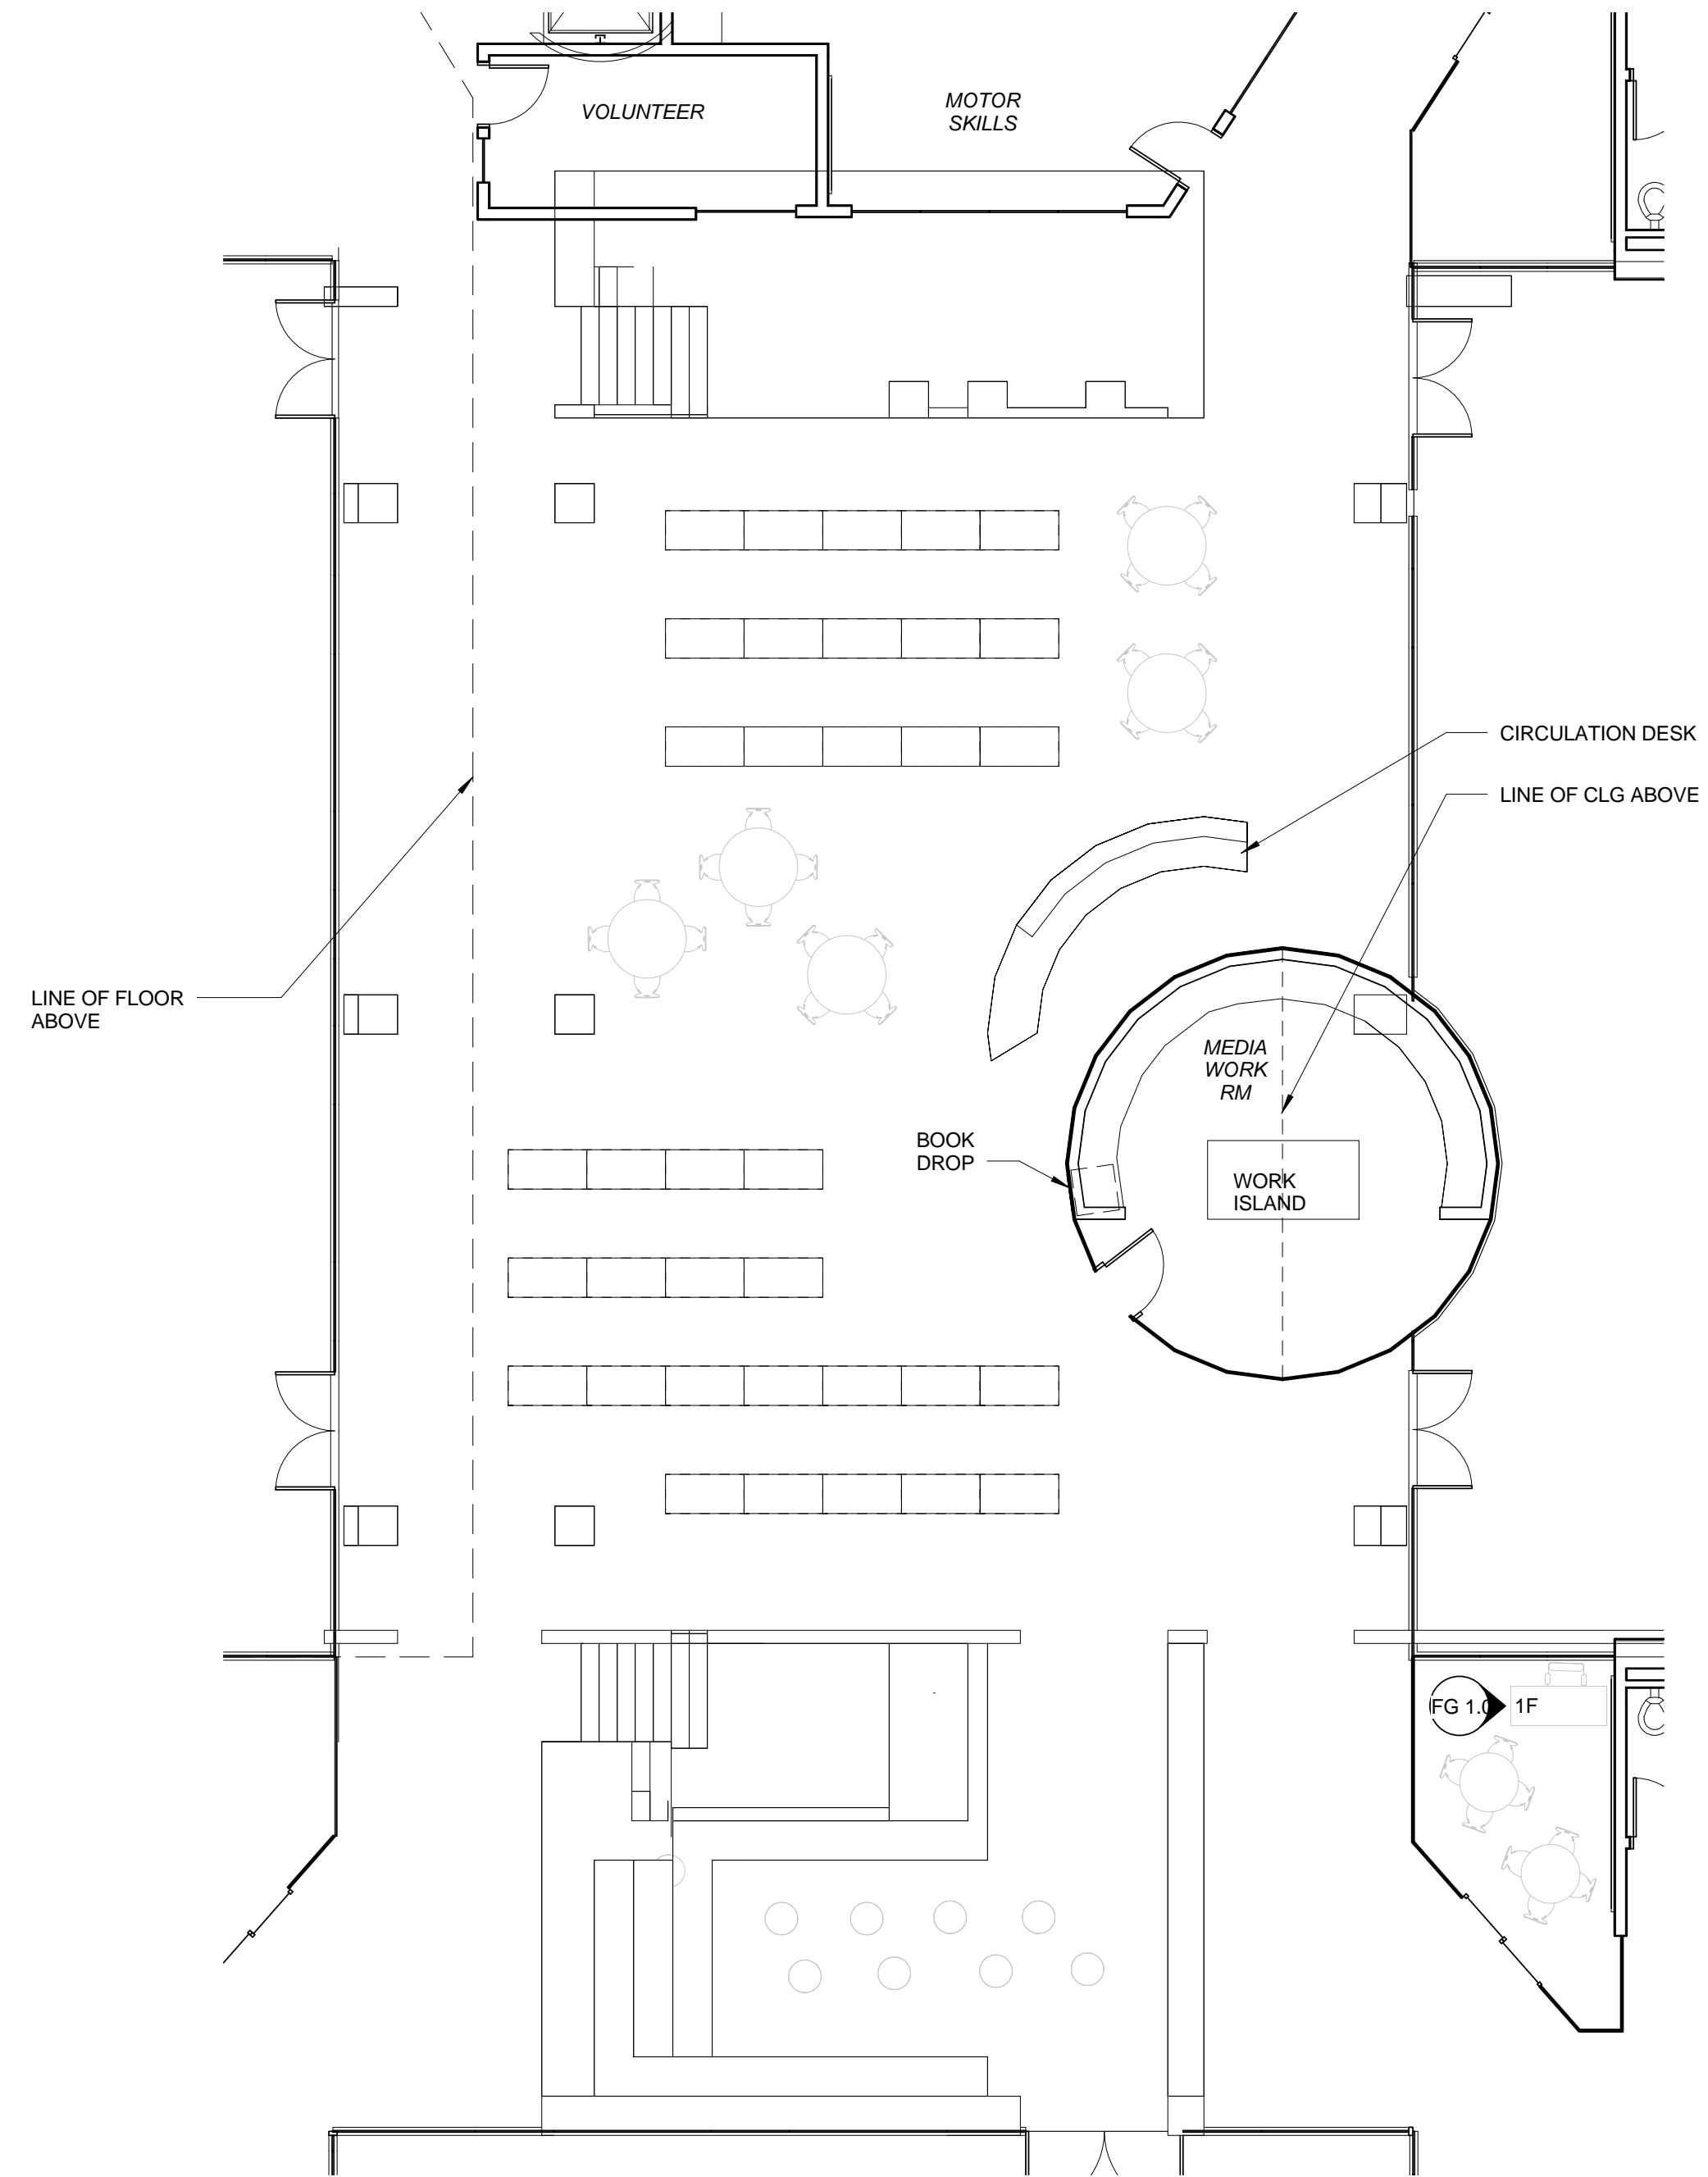

1 MEDIA CENTER FIRST FLOOR  
1/8" = 1'-0"