




1A CLASSROOM - NORTH ELEVATION
1/4" = 1'-0"

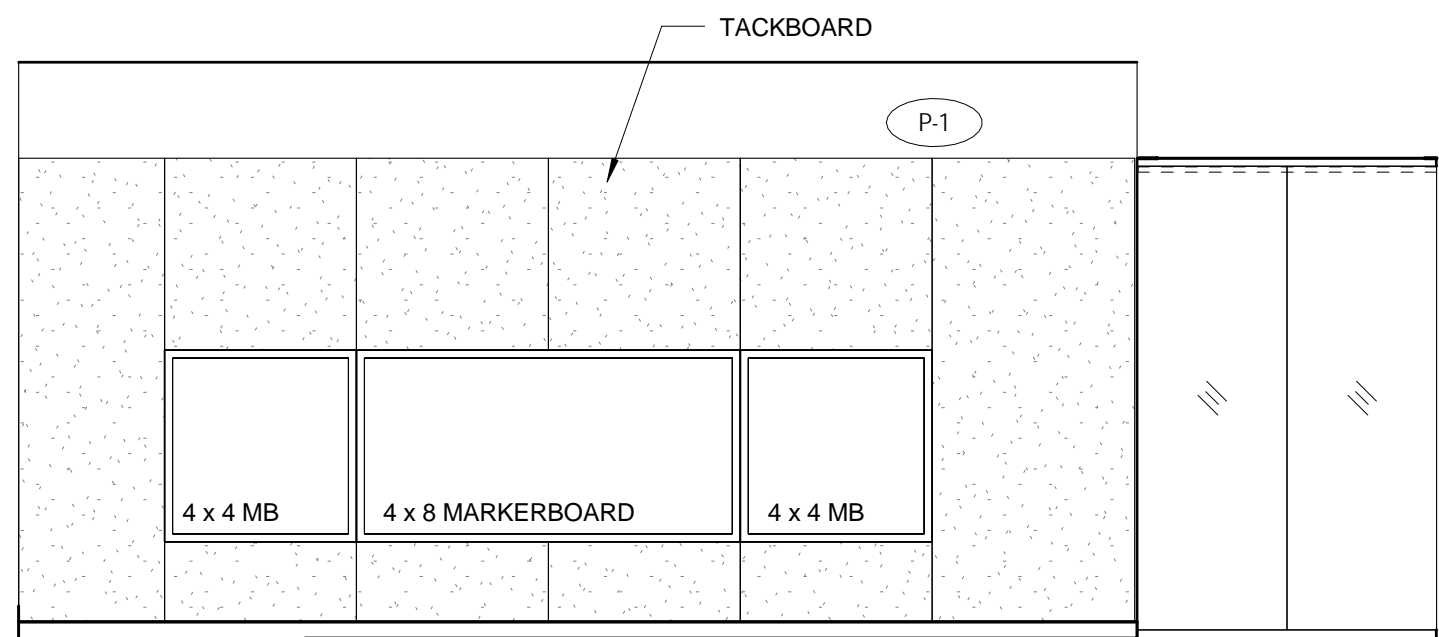


1B CLASSROOM - EAST ELEVATION
1/4" = 1'-0"

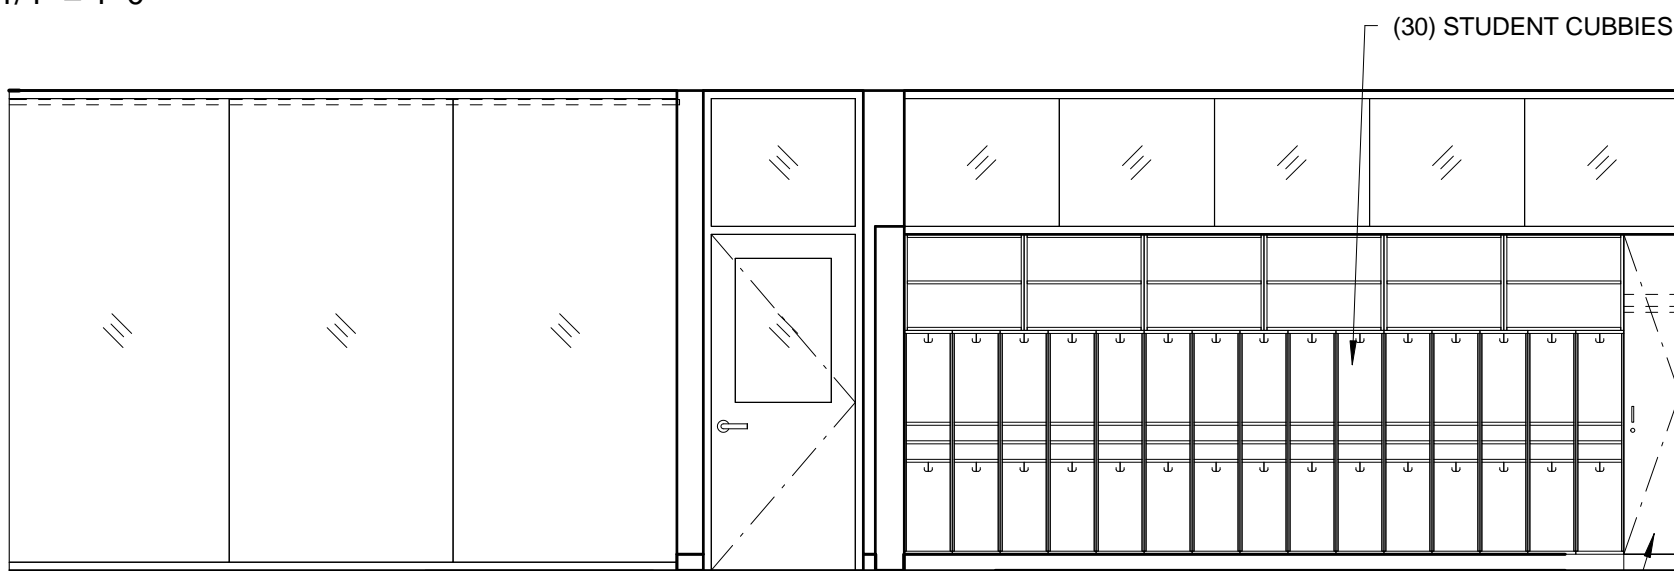

1C CLASSROOM - SOUTH ELEVATION
1/4" = 1'-0"

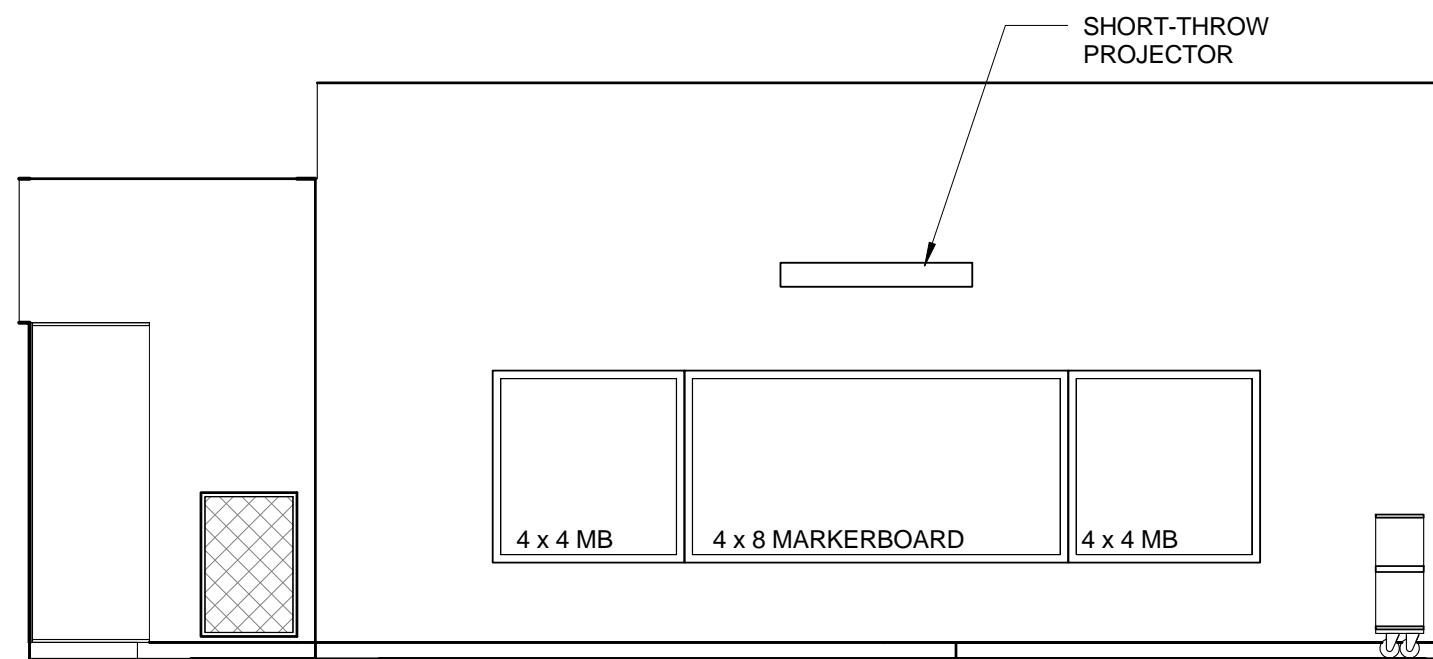


1D CLASSROOM - WEST ELEVATION
1/4" = 1'-0"


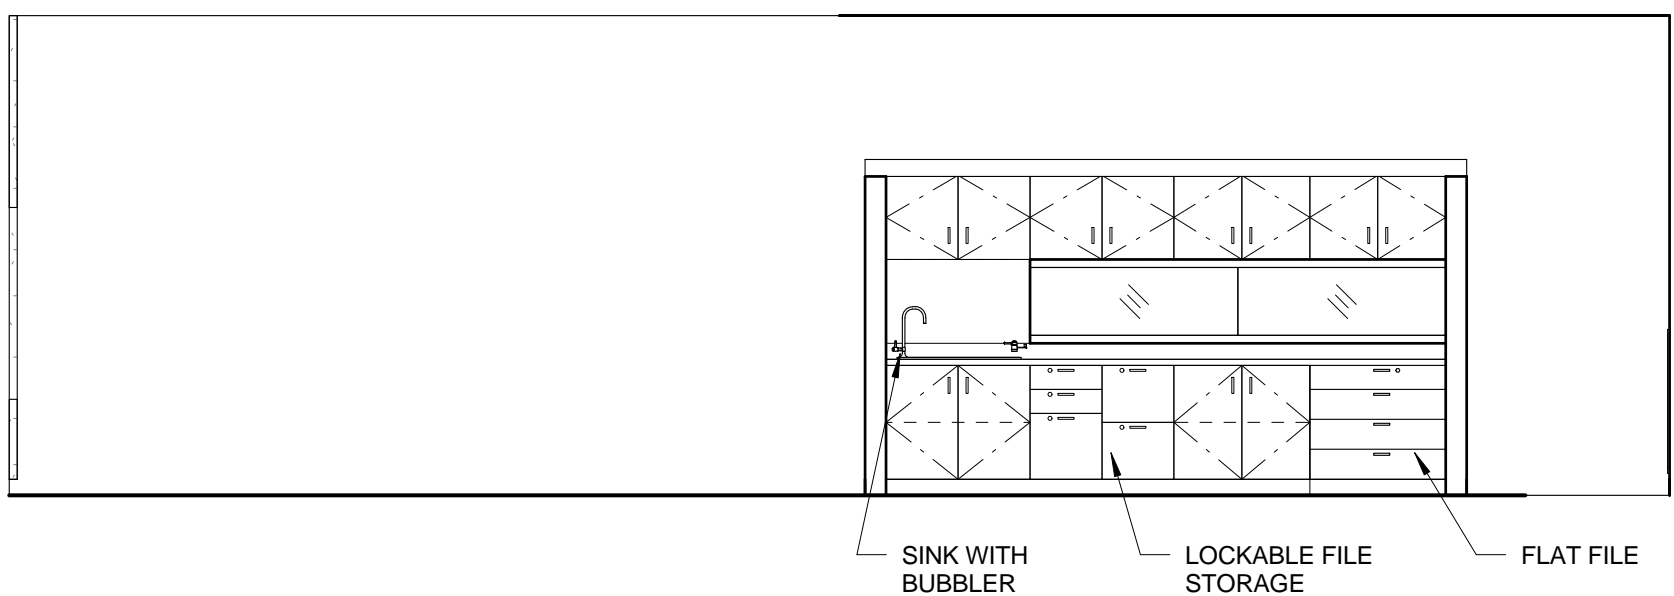


1E CLASSROOM CASEWORK ELEVATION
1/4" = 1'-0"

1F OFFICE
1/4" = 1'-0"

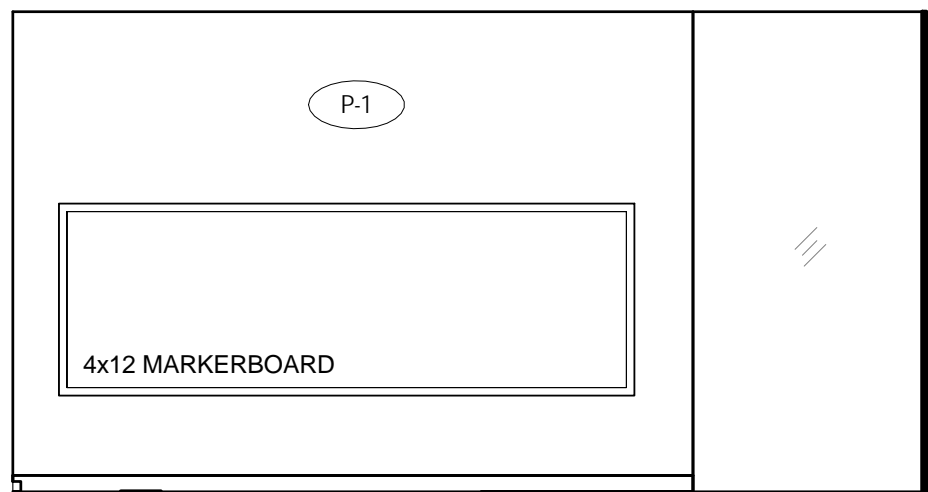


1 LEVEL 1 ENLARGED PLAN - SECTOR B
1/8" = 1'-0"

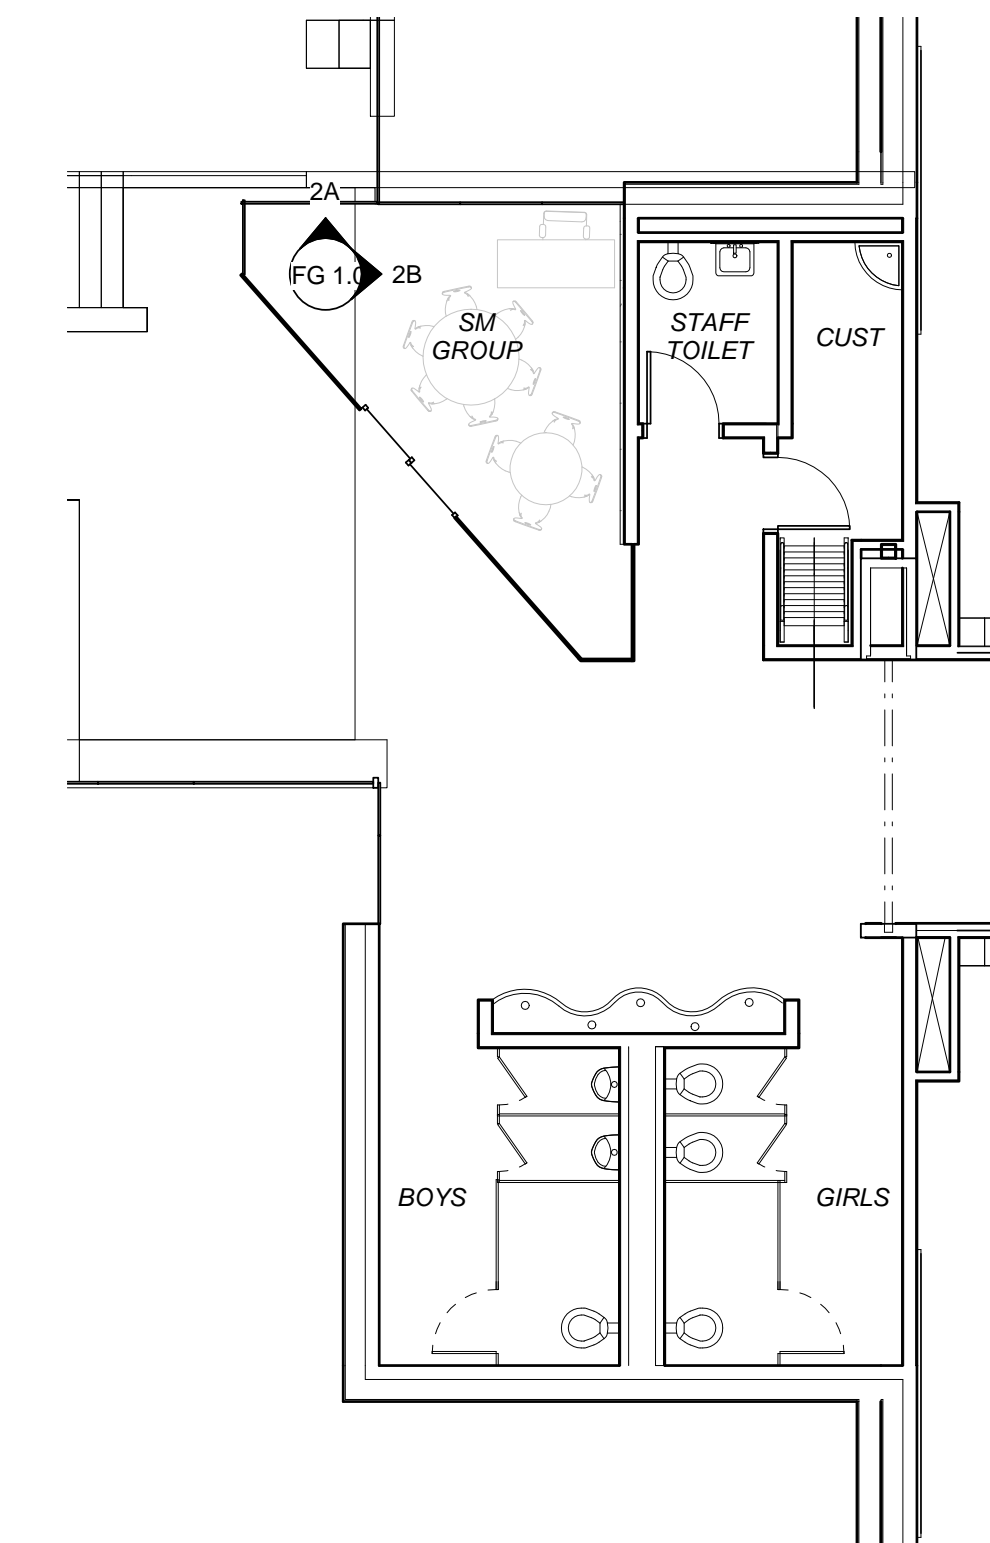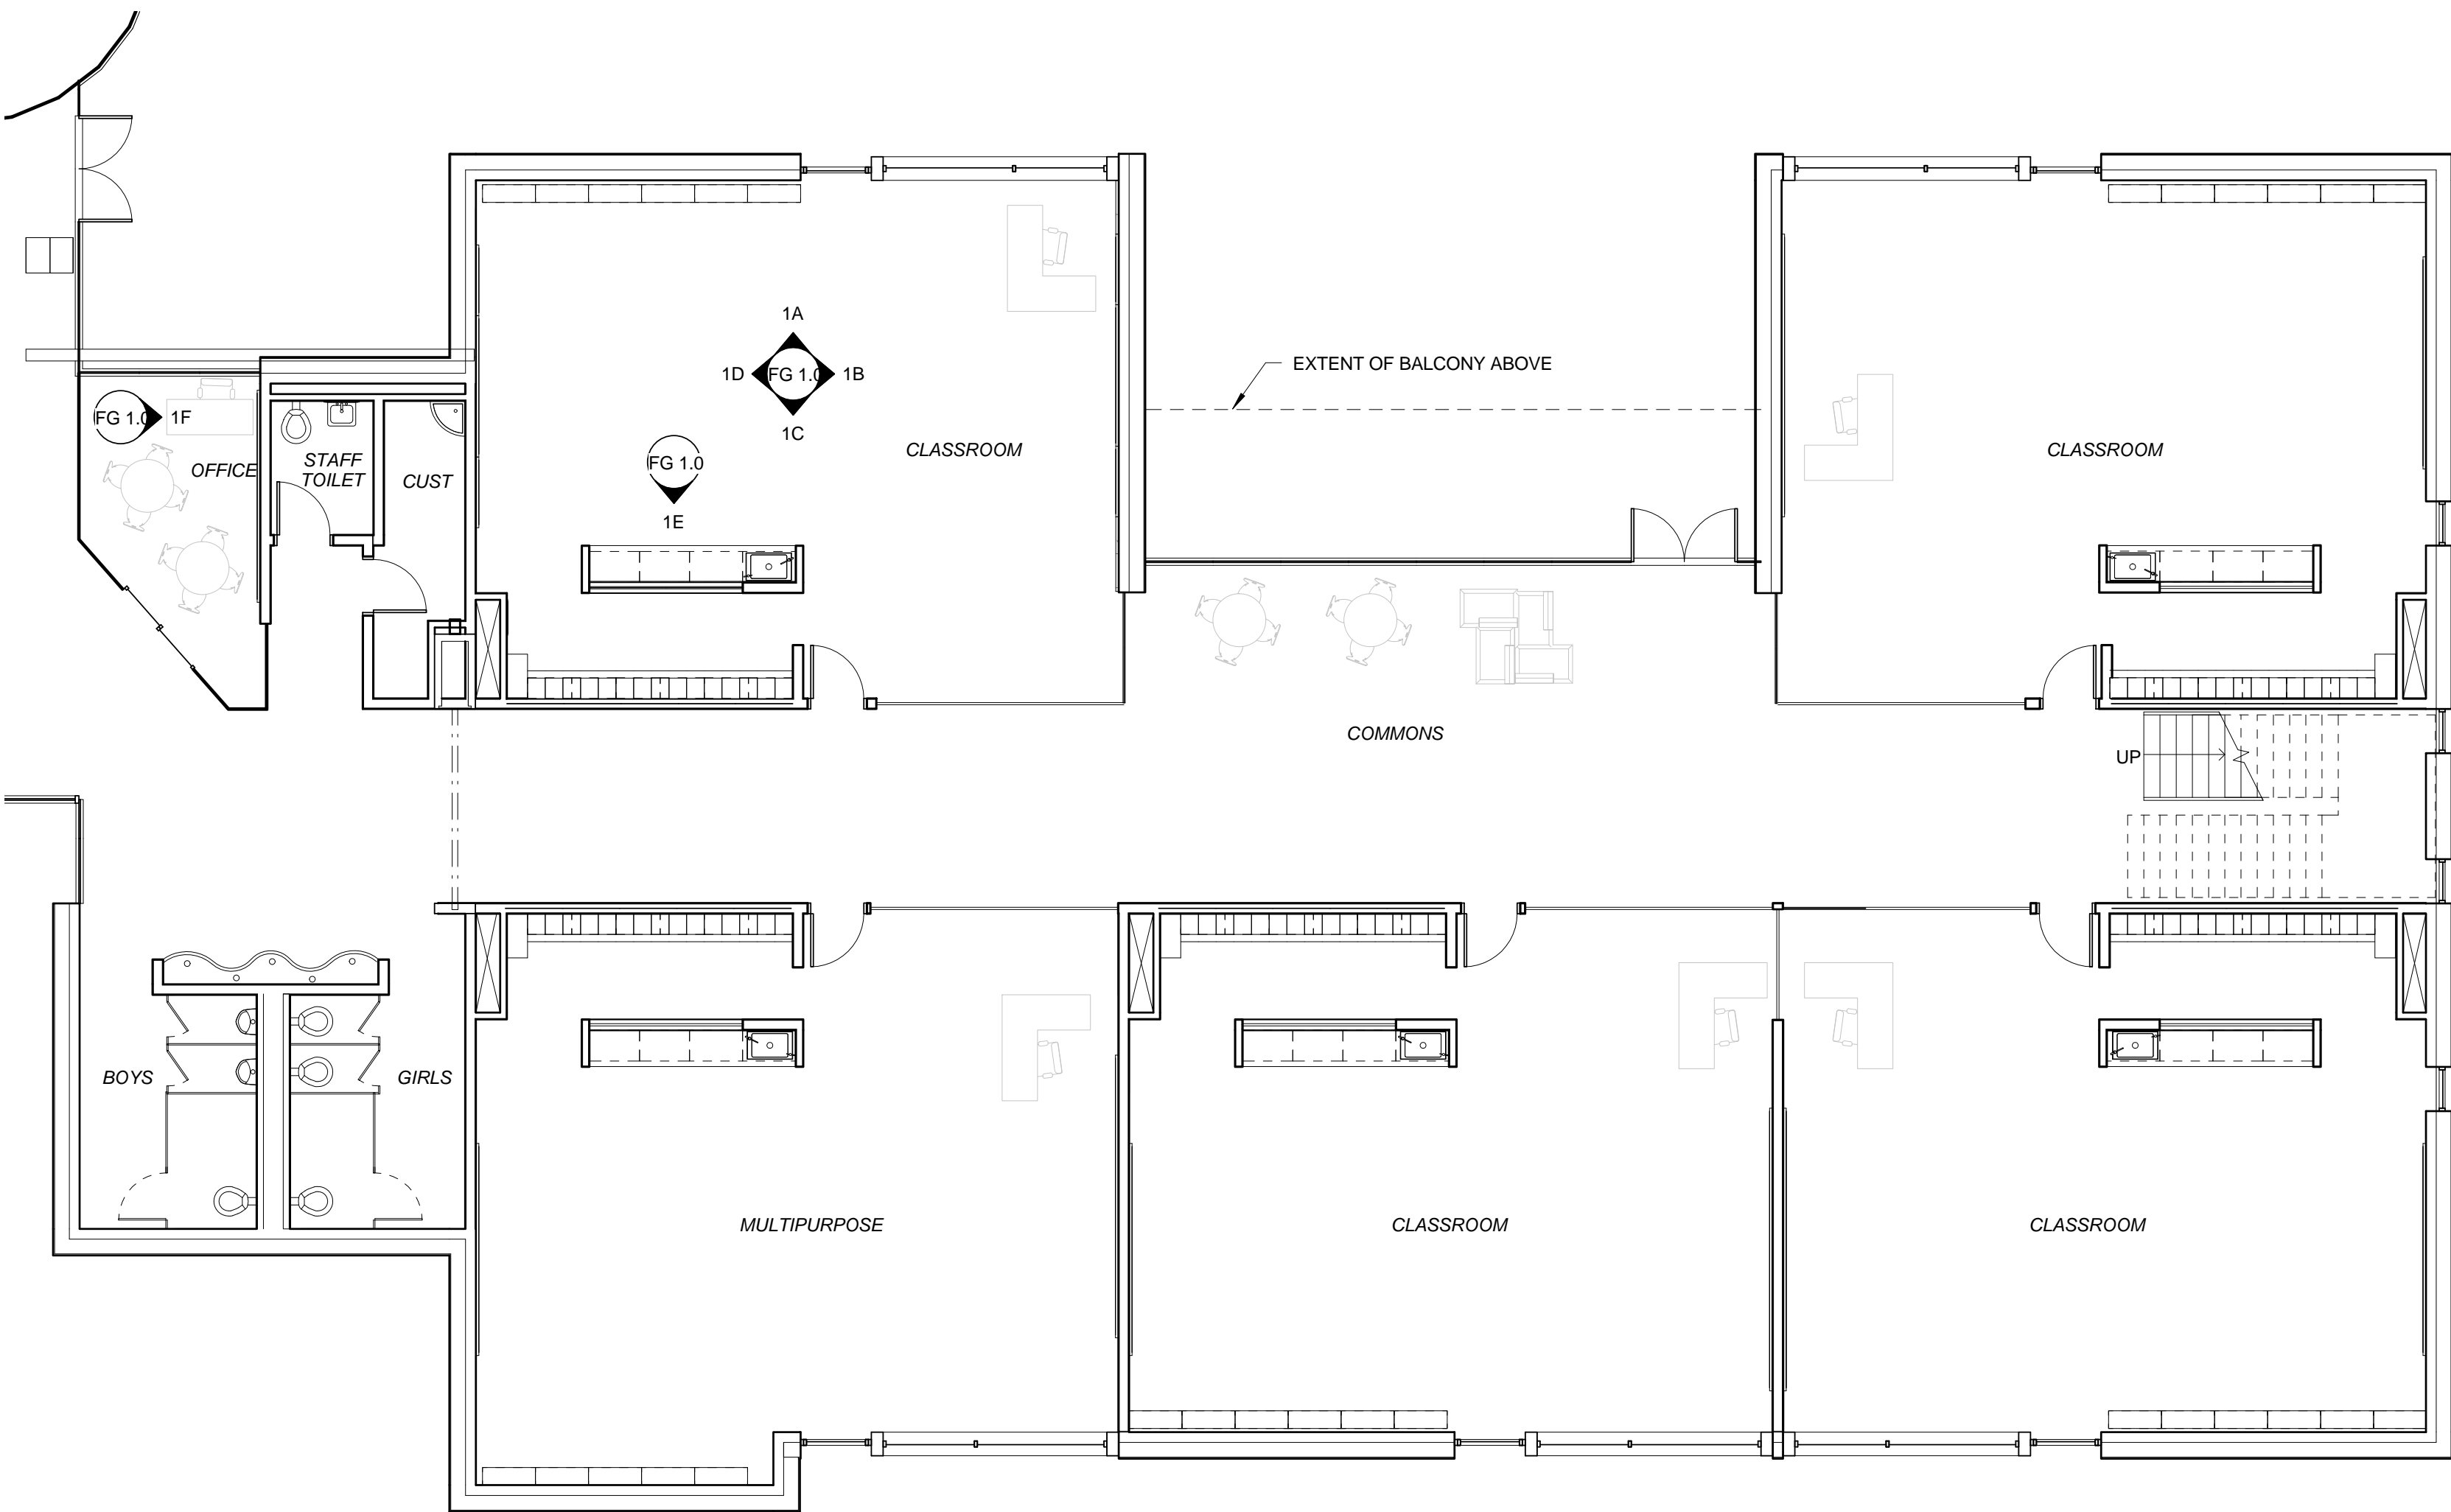


2 LEVEL 2 SMALL GROUP ROOM
1/8" = 1'-0"

2A SMALL GROUP - NORTH
1/4" = 1'-0"

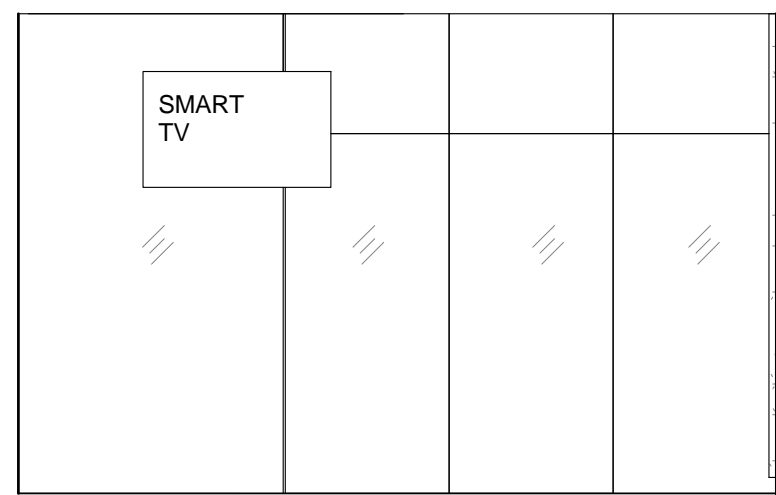

2B SMALL GROUP - EAST
1/4" = 1'-0"

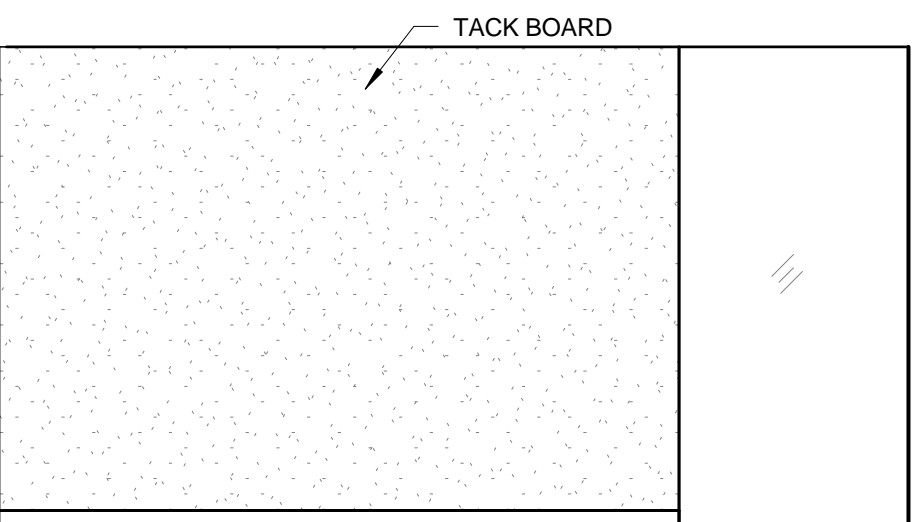

HOWARD ELEMENTARY SCHOOL
EUGENE SCHOOL DISTRICT
44 W. BROADWAY ST. EUGENE, OREGON

NOT FOR CONSTRUCTION