




1B MUSIC B
1/4" = 1'-0"

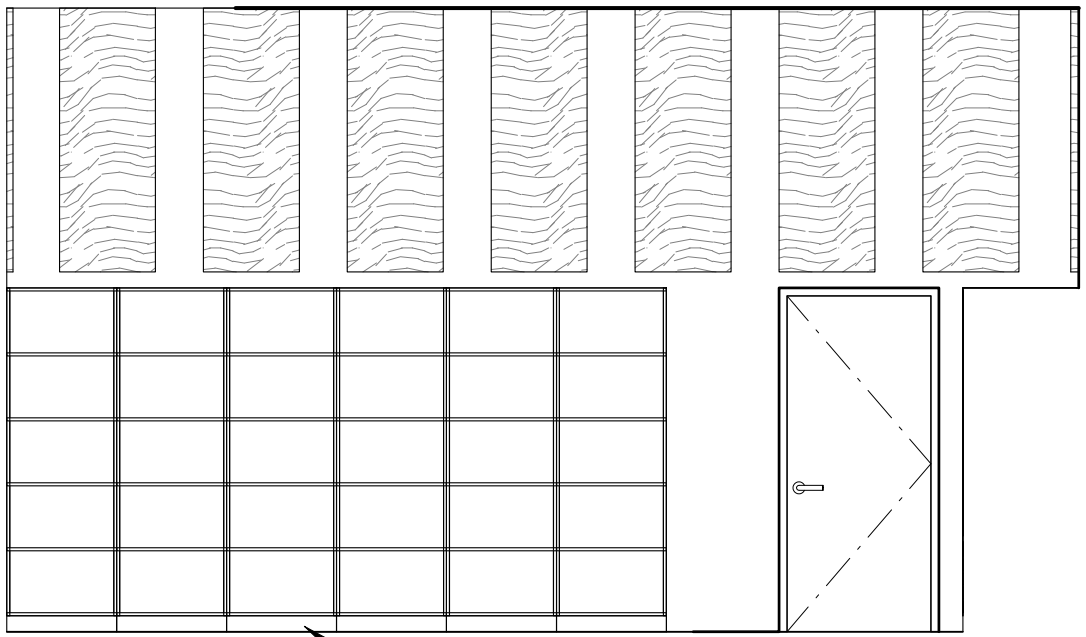


1D MUSIC D
1/4" = 1'-0"

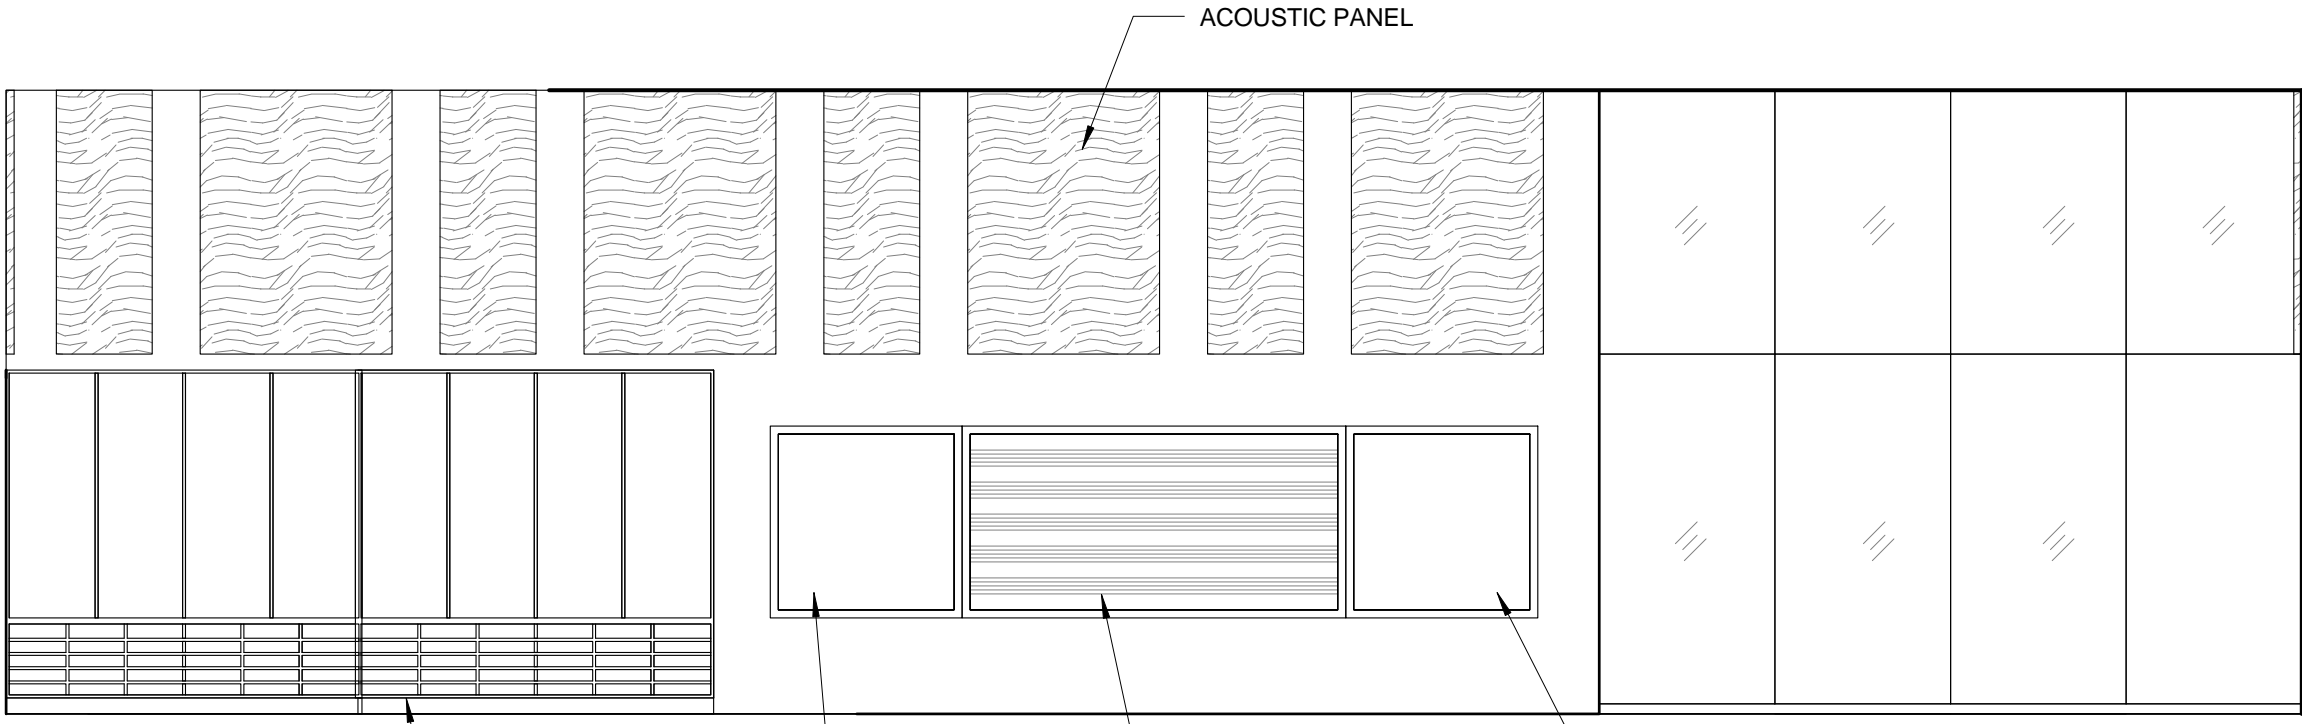

1A MUSIC A
1/4" = 1'-0"

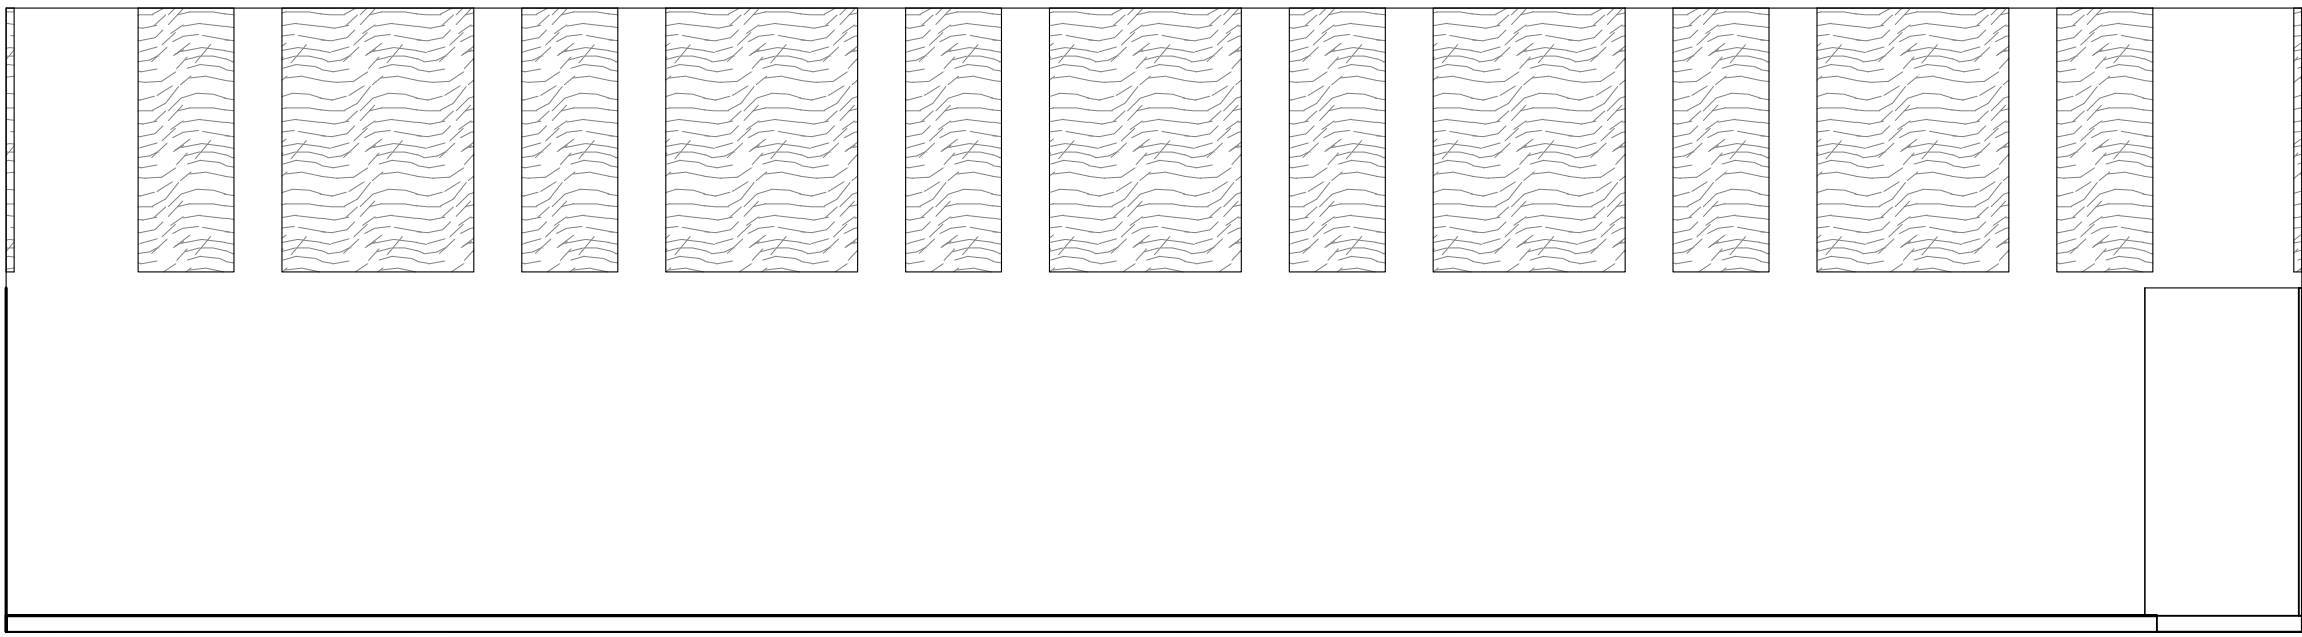

1C MUSIC C
1/4" = 1'-0"

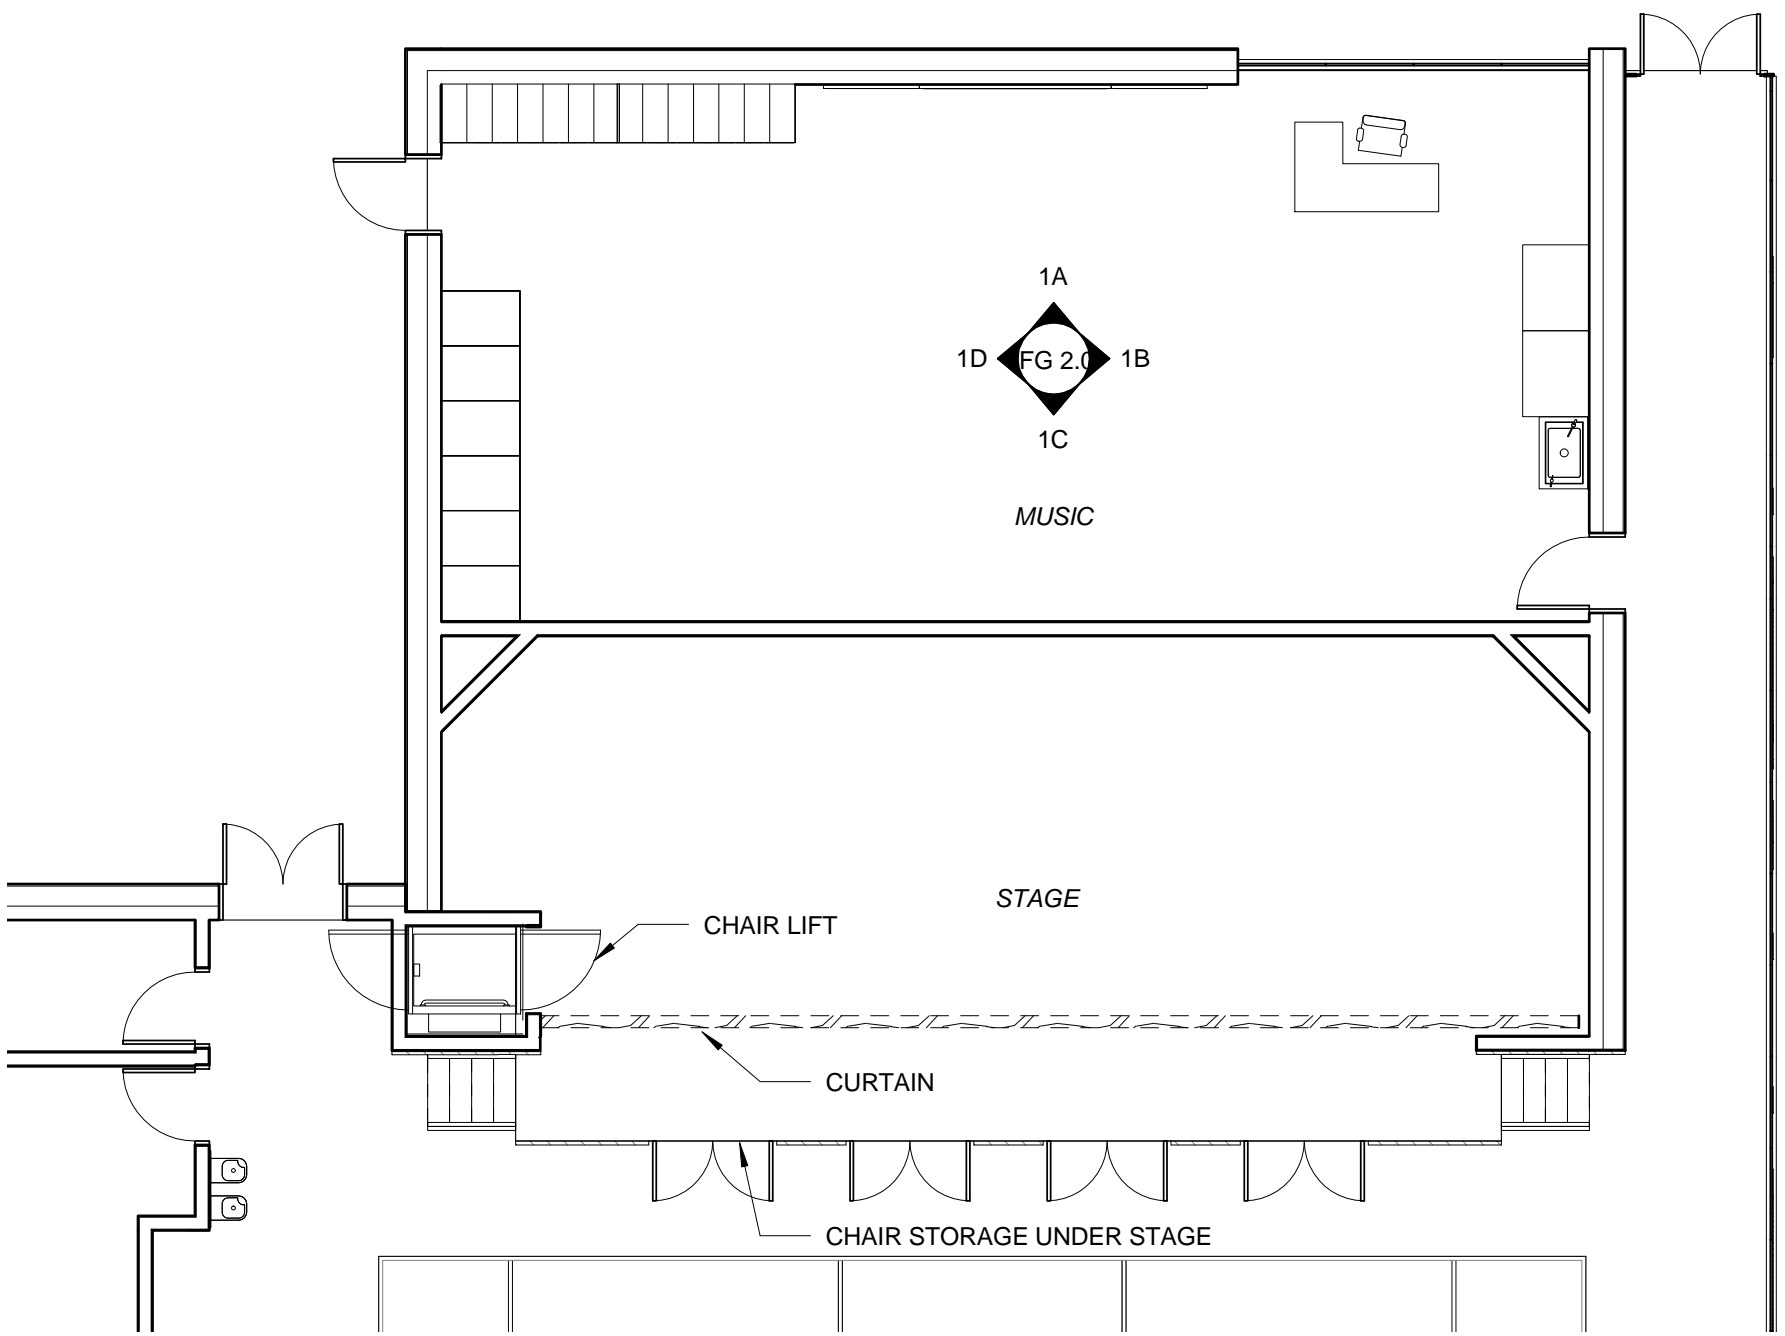

1 MUSIC & STAGE FLOOR PLAN
1/8" = 1'-0"



Dull Olson Weekes - IBI Group
Architects, Inc.

907 SW Stark Street Portland OR 97205 USA
tel 503 226 6950 fax 503 273 9192
www.dowa-ibigroup.com www.ibigroup.com

HOWARD ELEMENTARY SCHOOL
EUGENE SCHOOL DISTRICT
44 W. BROADWAY ST. EUGENE, OREGON

NOT FOR CONSTRUCTION

phase	DESIGN DEVELOPMENT
date	03.14.2014
revisions	
project #	13036 MUSIC

FG 2.0