




SCALE OF 11 x 17 SHEETS IS HALF OF SCALE INDICATED

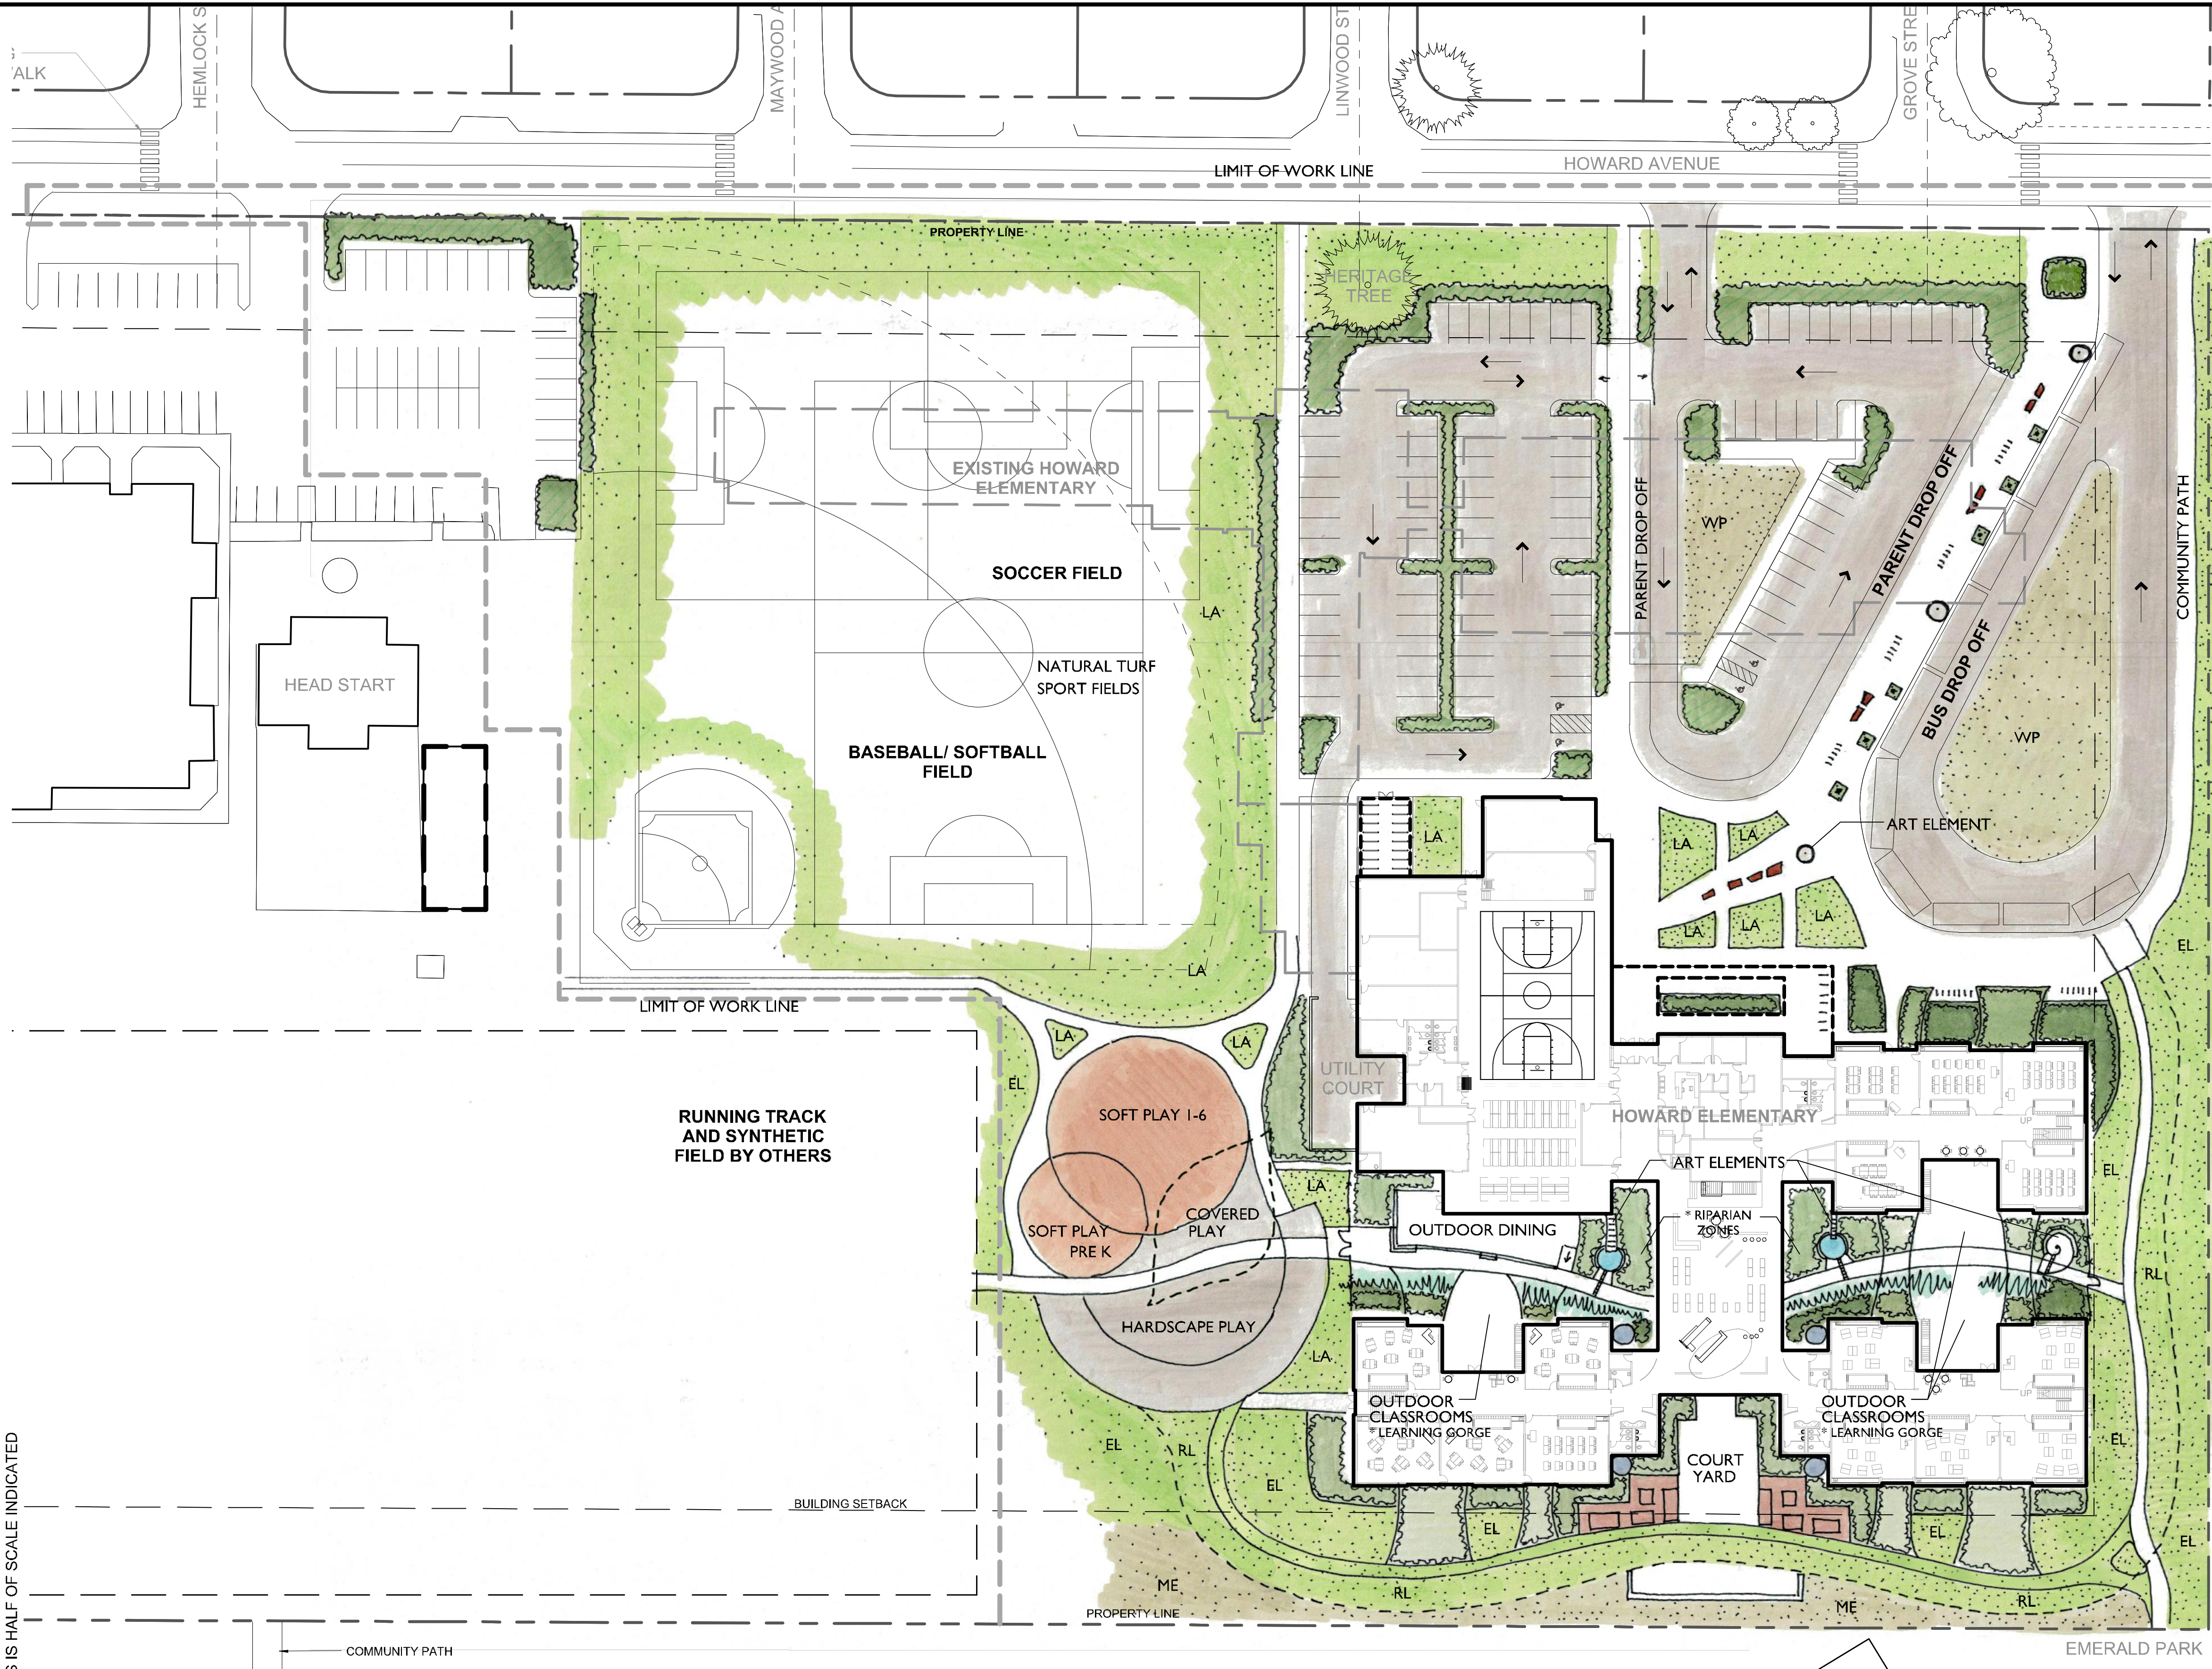

LEGEND

- ASPHALT/HARDSCAPE PLAY AREA
- CONCRETE
- SOFT PLAY AREA
- CODE REQUIRED PLANTING AREAS
- REINFORCED LAWN FIRE LANE
- MEADOW
- ECO LAWN
- LAWN/NATURAL TURF
- SHADE PLANT BEDS (NATIVE PLANTS)
- SUN PLANT BEDS (NATIVE PLANTS)
- LOW GROWING SHADE PLANTING AREAS
- LOW GROWING SUN PLANTING AREAS
- WET PRAIRIE
- SCUPPER ELEMENT
- RAIN WATER COLLECTION CISTERN
- FOOD GARDEN
- TREE GRATE
- SCULPTURE ELEMENT
- SEATING ELEMENTS
- DRY CREEK
* MILLRACE CREEK

* AREAS SHOWN WITH AN ASTERISK ARE CONTINUATIONS OF ARCHITECTURAL ELEMENTS INTO THE EXTERIOR ENVIRONMENT. SEE ARCHITECT'S SCHEMATIC DESIGN NARRATIVE FOR DESCRIPTIONS.

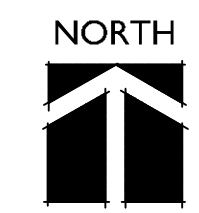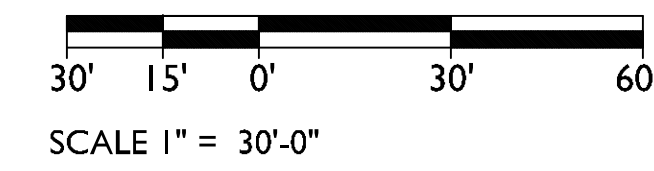

CAMERON McCARTHY
CAMERONMCCARTHY.COM

PRELIMINARY
NOT FOR CONSTRUCTION

PIVOT
ARCHITECTURE

IBI
GROUP

Howa

DRAWING SET

EUGENE SCHOOL DISTRICT
44 W. BROADWAY ST. EUGENE, OREGON

HOWARD ELEMENTARY SCHOOL

LANDSCAPE PLAN

PROJECT NO:	1336.00	REVISIONS:
ISSUE DATE:	02/27/2014	
DRAWN	MM	
CHECKED:	MS	

1 LANDSCAPE PLAN